





2 No. GE7-114B (MOD)
MOUNTED BACK TO BACK

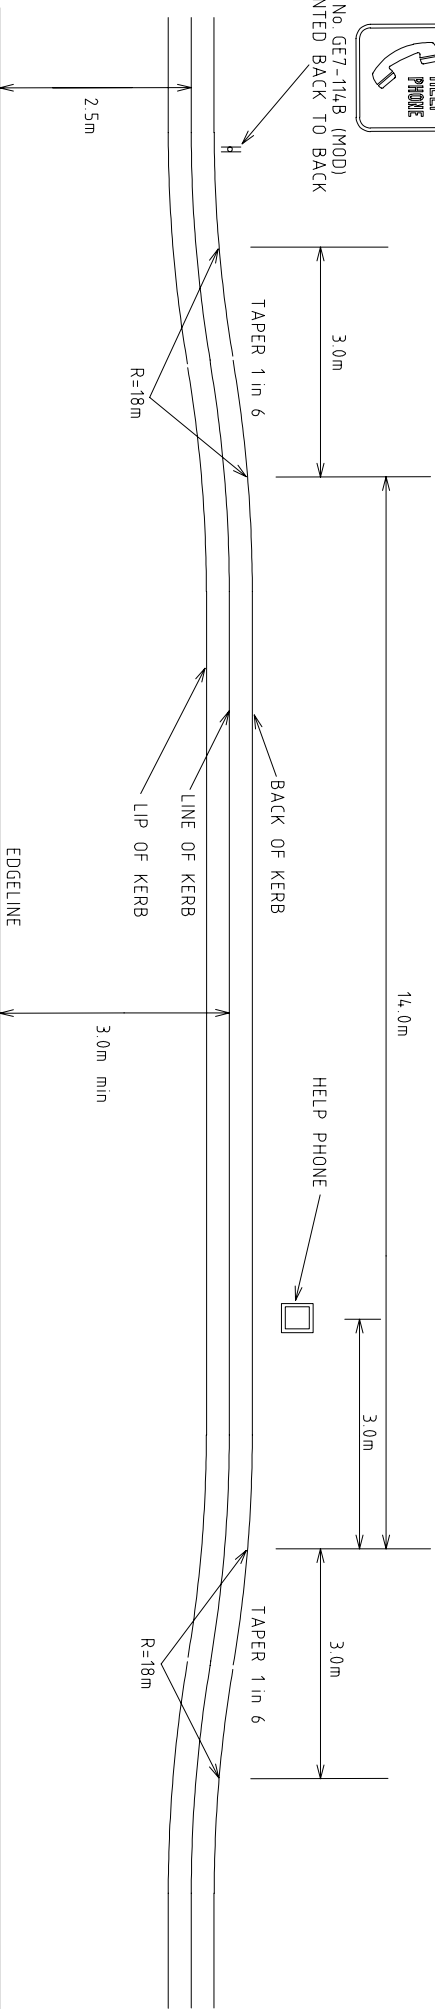

TYPICAL LAYOUT FOR SHOULDER EXTENSION FROM 2.5 TO 3.0 METRES

ASSOCIATED DRAWINGS:
TC-2023 HELP PHONE - INSTALLATION DETAILS

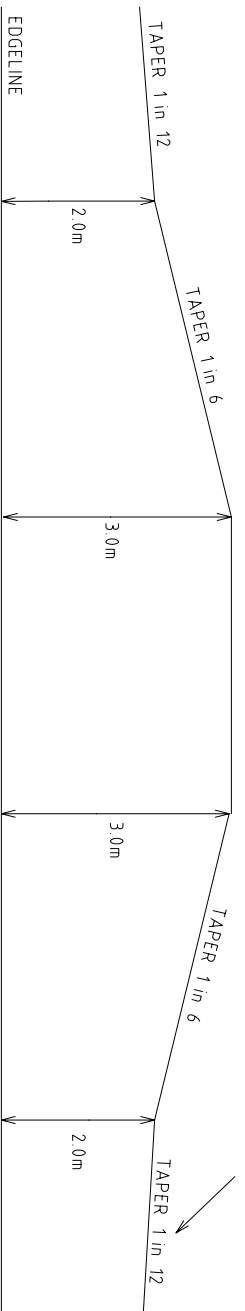

THIS TAPER SHOULD BE EXTENDED IF
VISIBILITY OF OVERTAKING TRAFFIC
IS RESTRICTED DUE TO HORIZONTAL
OR VERTICAL ALIGNMENT.

THIS DRAWING SUPERSEDES No. 417201 (IN PART)

E			
D			
C			
B			
A			
AMEND.	Appd.	DATE	AMENDMENTS

GENERAL NOTES / CROSS REFERENCES
1. ALL DIMENSIONS ARE IN MILLIMETRES UNLESS OTHERWISE SHOWN.
2. NOT TO SCALE.

Viasroads
TRAFFIC AND ROAD USE
MANAGEMENT DEPARTMENT
TRAFFIC SYSTEM OPERATION

STANDARD DRAWING			
HELP PHONE - TAPER DETAIL FOR 3m EXTENDED SHOULDER			
CHECKED	DATE	APPROVED	DATE
		T.S.O. MANAGER	
SPEC. REF.	SHEET No.	DRAWING No.	AMENDMENT
		TC-2024	