


ISSUE	APPROVED BY	DATE	AMENDMENT

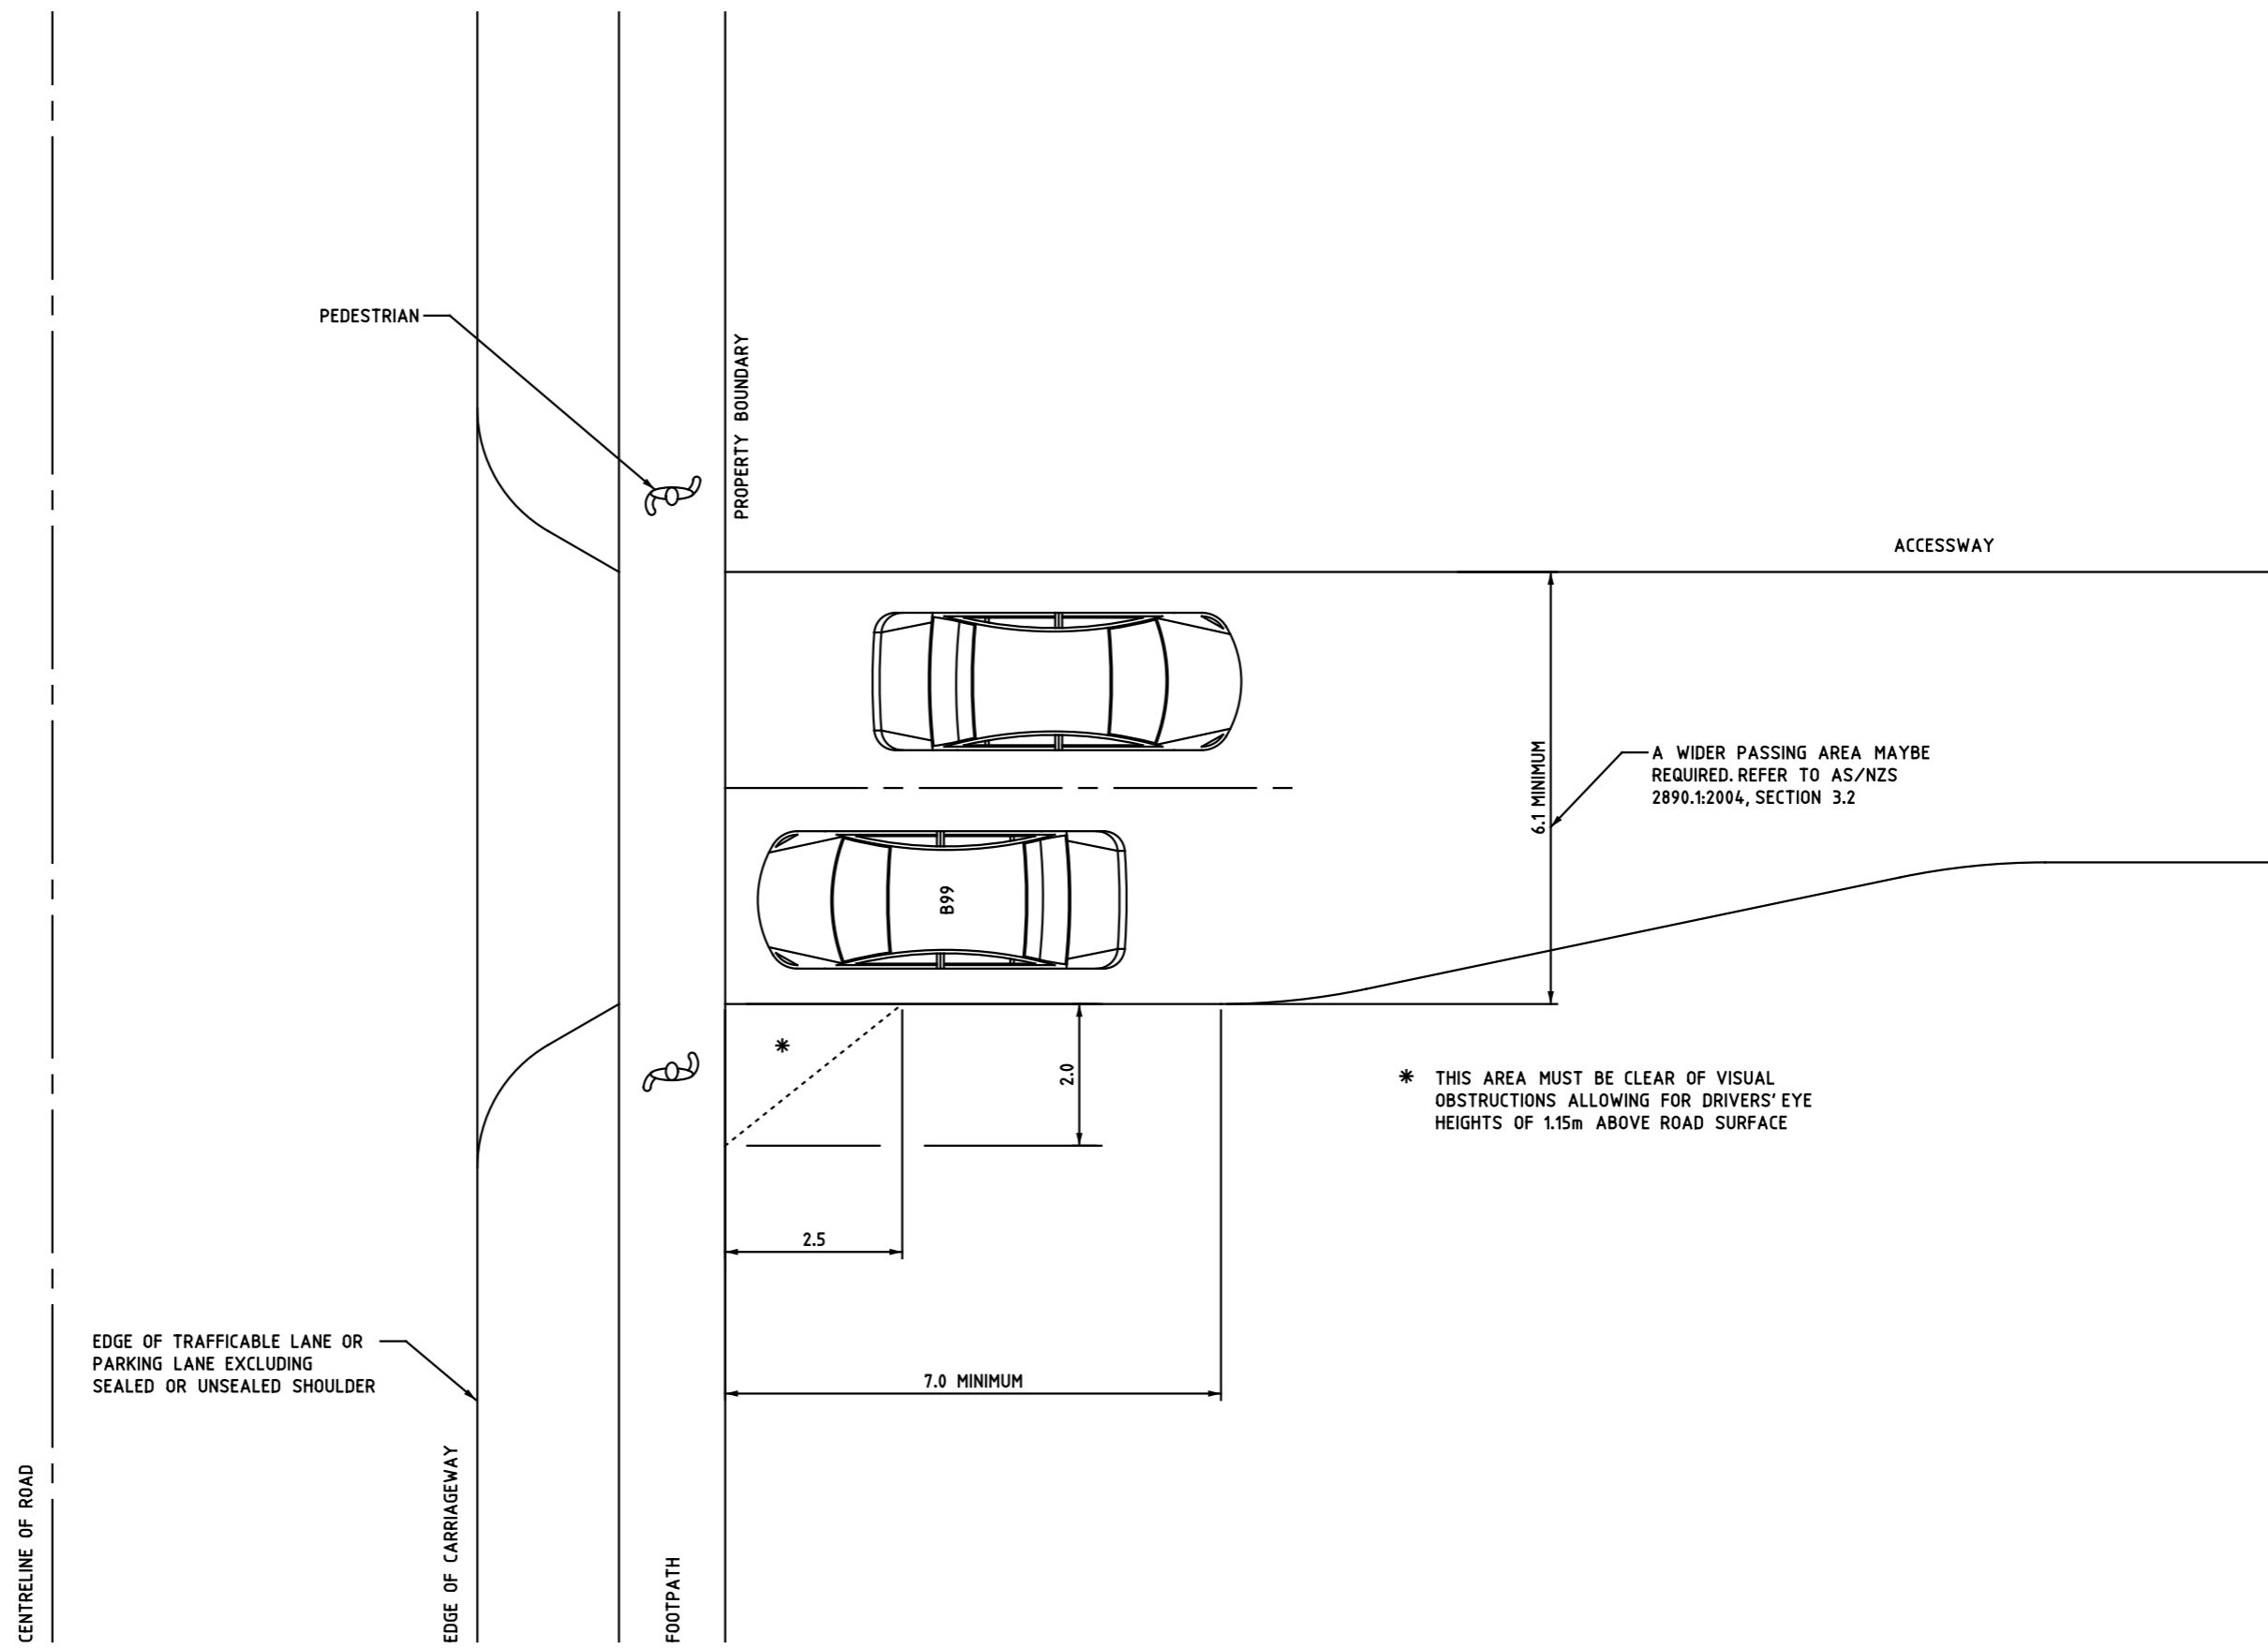

VicRoads Drawing No. 763217

NOTES:  
 1. ALL DIMENSIONS ARE IN METRES UNLESS NOTED OTHERWISE.  
 2. THIS DRAWING IS BASED ON THE REQUIREMENTS OF AS/NZS 2890.1:2004 AND THE VICTORIAN PLANNING PROVISIONS (VPP) CLAUSE 52.06-09 AS SUCH, THESE STANDARDS TAKE PRECEDENCE OVER THIS DRAWING

**VICTORIA**  
State Government

Department of Transport

**REFERENCE DRAWING**

**OFF-STREET PARKING**  
 MINIMUM PASSING AREA  
 10 OR MORE SPACES

0 1 2  
 APPROVED E.COULSON OCT 2021 DRAWING NO. 763217 ISSUE