
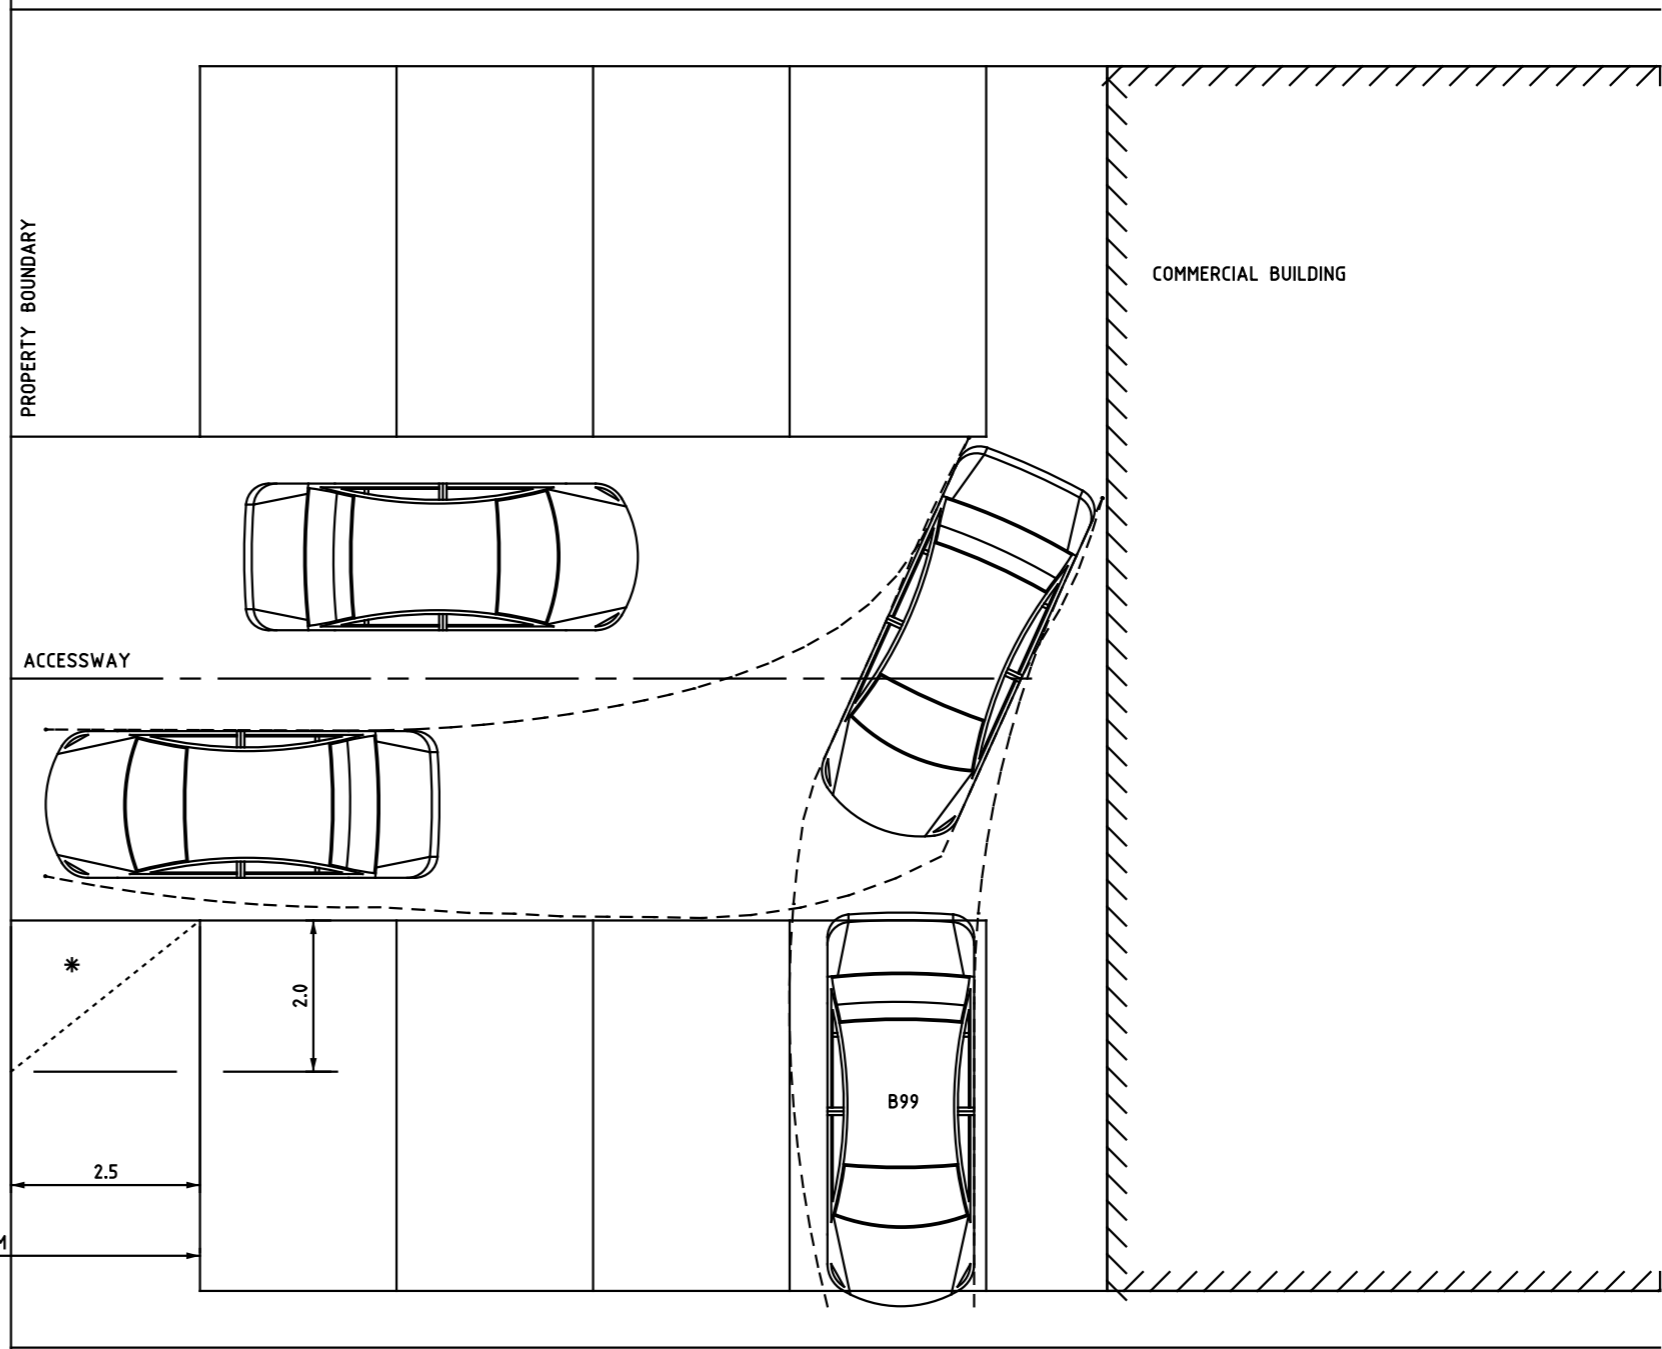


ISSUE	APPROVED BY	DATE	AMENDMENT

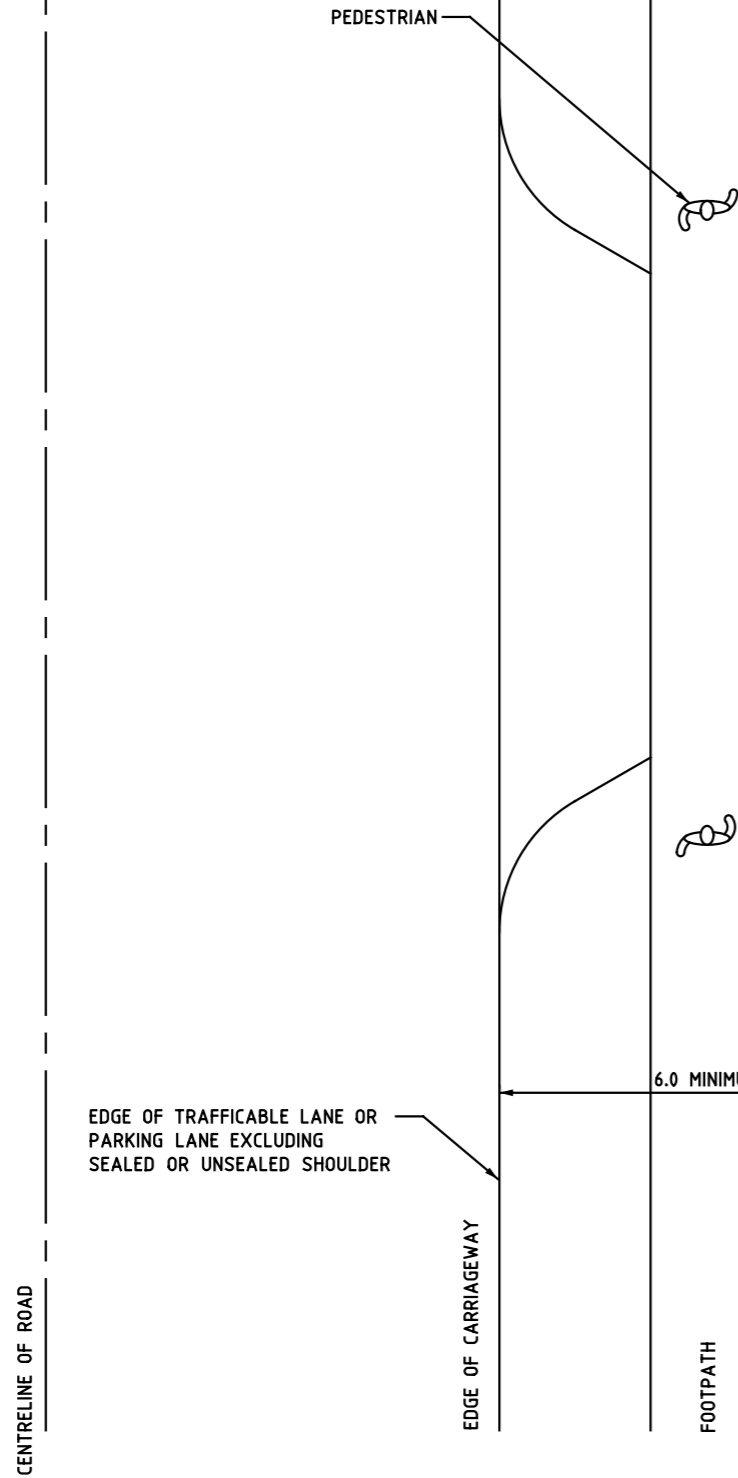

* THIS AREA MUST BE CLEAR OF VISUAL OBSTRUCTIONS ALLOWING FOR DRIVERS' EYE HEIGHTS OF 1.15m ABOVE ROAD SURFACE

VicRoads Drawing No. 763218

NOTES:
 1. ALL DIMENSIONS ARE IN METRES UNLESS NOTED OTHERWISE.
 2. THIS DRAWING IS BASED ON THE REQUIREMENTS OF AS/NZS 2890.1:2004 AND THE VICTORIAN PLANNING PROVISIONS (VPP) CLAUSE 52.06-09 AS SUCH, THESE STANDARDS TAKE PRECEDENCE OVER THIS DRAWING

VICTORIA
State Government

Department of Transport

REFERENCE DRAWING

OFF-STREET PARKING
 MINIMUM DISTANCE FROM ROAD CARRIAGEWAY
 4 OR MORE SPACES

0 1 2

APPROVED
E.COULSON

OCT 2021

DRAWING NO.
763218

ISSUE