


(DATE)

(SIGNATURE)

(BLOCK LETTERS)

Certified By:

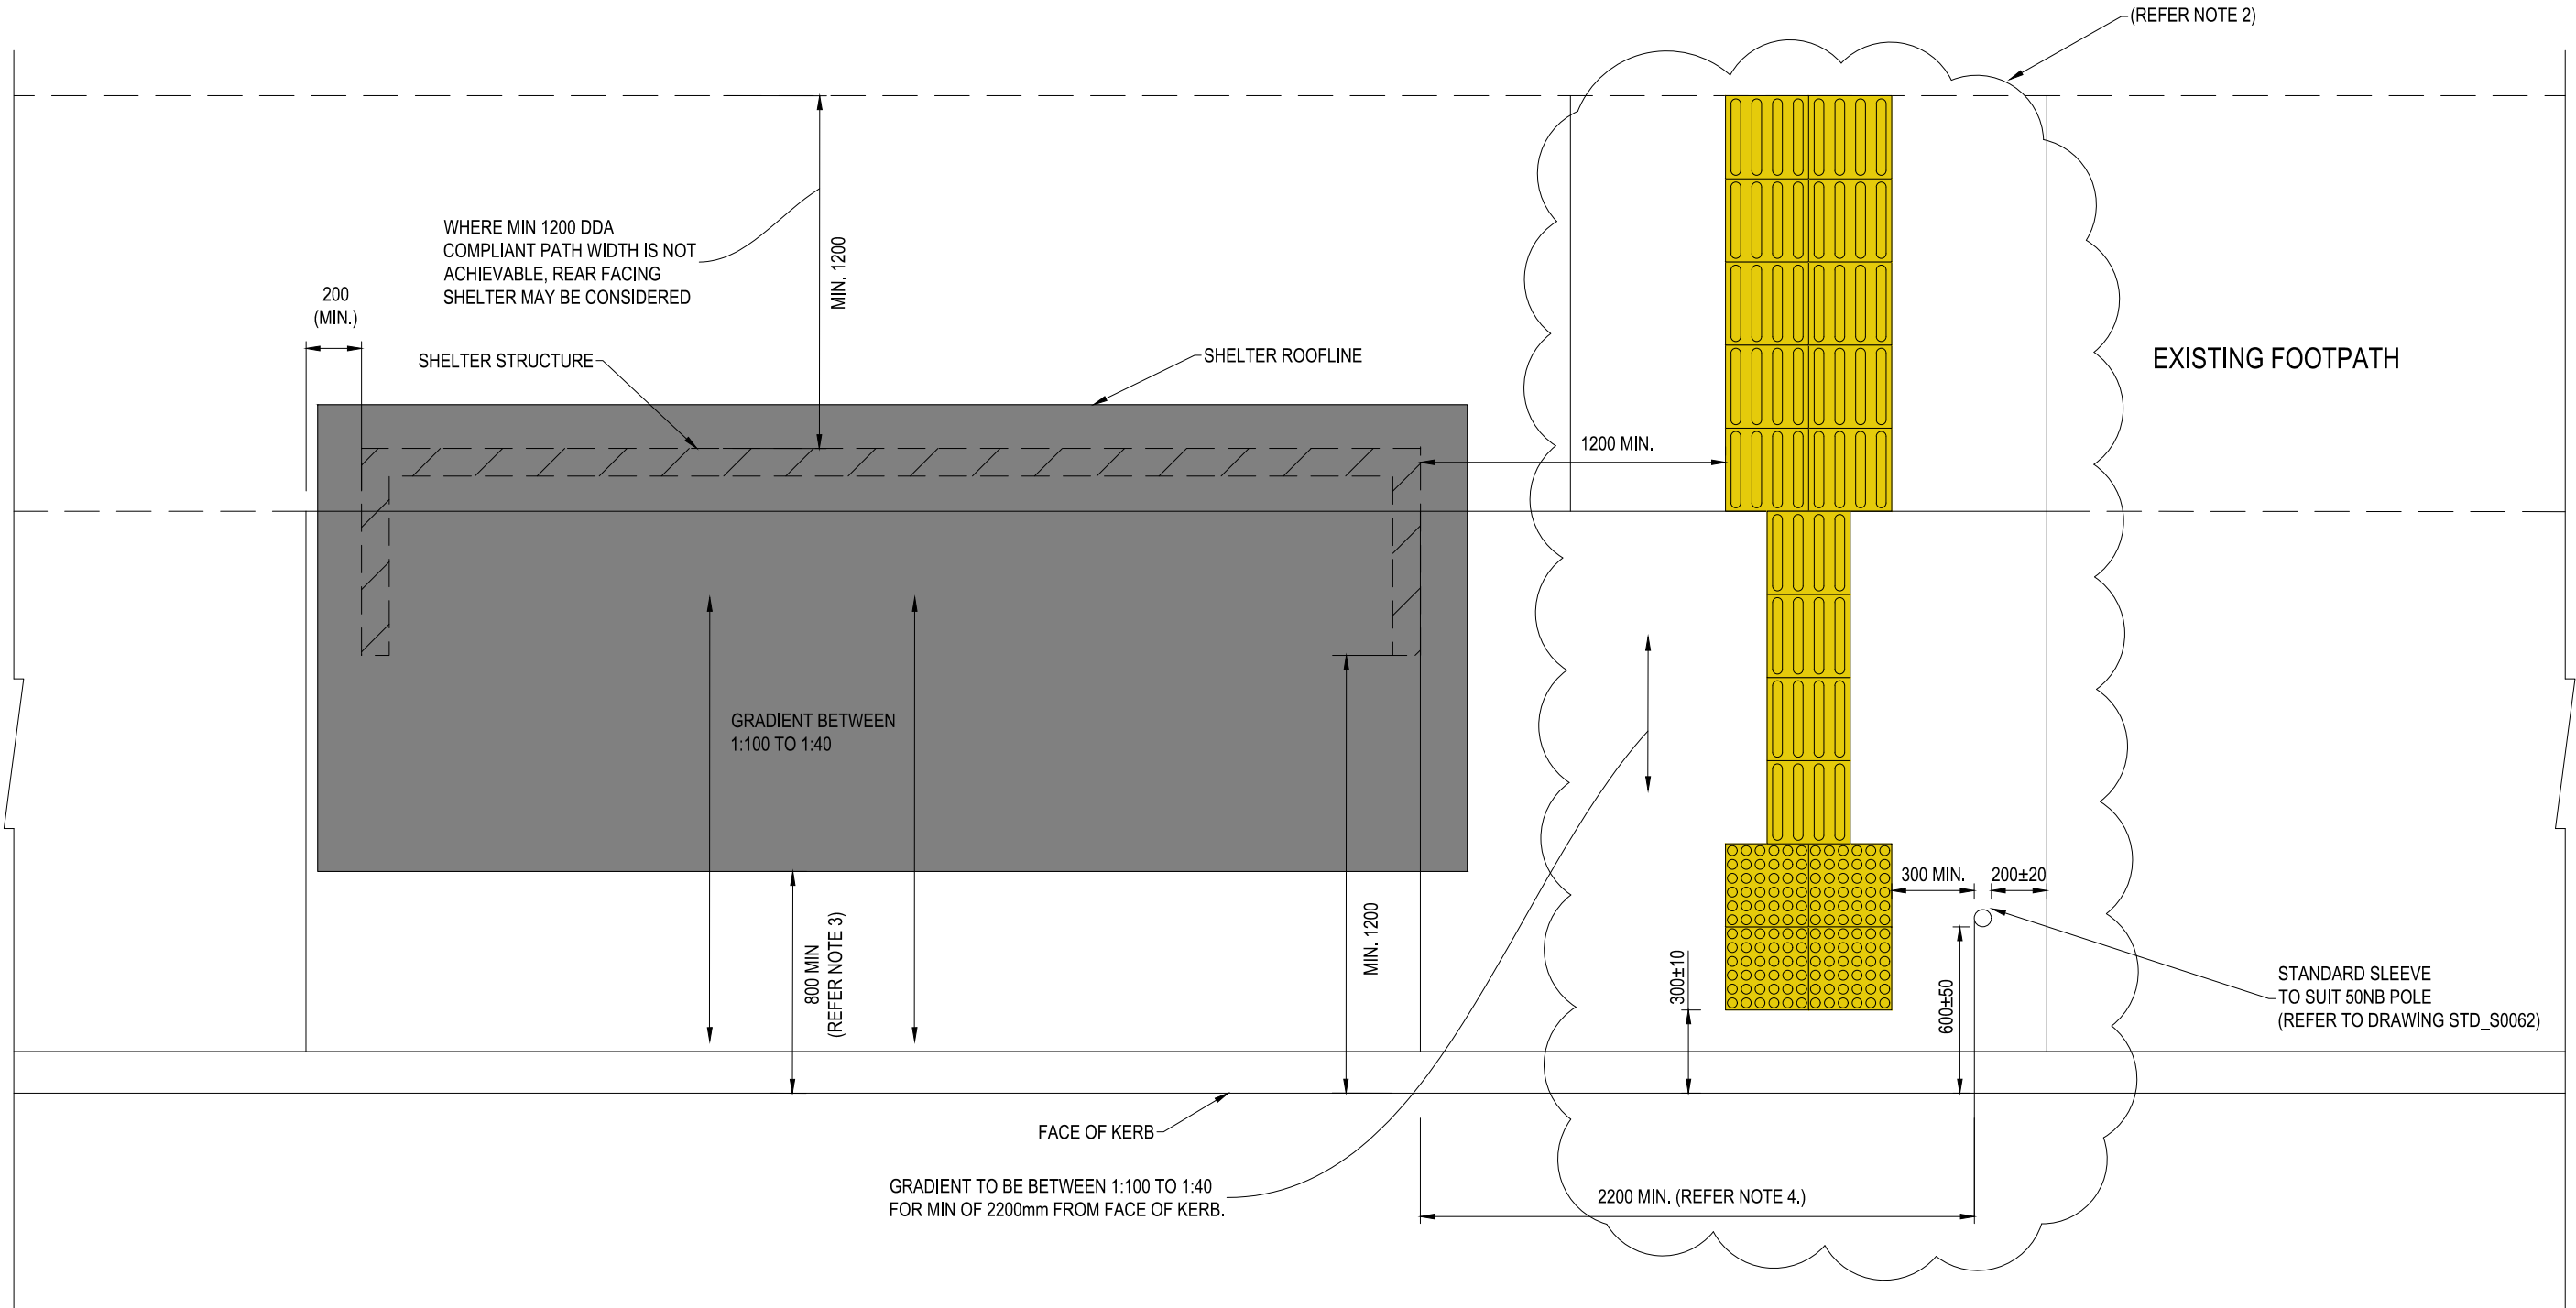

NOTES:

1. ALL DIMENSIONS ARE IN MILLIMETRES UNLESS OTHERWISE NOTED.
2. DRAWINGS STD_S0062 - STD_0081 SHALL BE READ IN ASSOCIATION WITH EACH OTHER.
3. IF BUSES CAN ACCESS THE BUS STOP IN A STRAIGHT MOTION (I.E. NOT NEEDING TO PULL IN, SUCH AS INTO AN INDENTED BAY OR SWING IN AFTER PARKING), THE GAP BETWEEN THE ROOF AND THE FACE OF KERB CAN BE REDUCED (FROM 800mm) TO 600mm.
4. IF CONSTRAINED SITE, AN ABSOLUTE MIN OF 1500mm CAN BE ALLOWED WITH PERMISSION FROM DOT
5. ALL/ANY ENCROACHMENT INTO/OVER FOOTPATH CAN ONLY OCCUR WITH COUNCIL AGREEMENT

23/04/19 12:00:00 PM

| | | | | | | | | ORGANISATION | AUTHORISED BY | DATE |
|--|--|--|--|--|--|--|--|----------------|---------------|------|
| | | | | | | | | DOT | | |
| | | | | | | | | Drawn By | OB | |
| | | | | | | | | Checked By | JH | |
| | | | | | | | | Approved | MM | |
| | | | | | | | | Approval Date | 15/06/19 | |
| | | | | | | | | Drawing Number | STD_S0069 | |
| | | | | | | | | Revision | C | |
| | | | | | | | | Scale | 1:25 | |
| | | | | | | | | Sheet Size | A3 | |

| | | | | | | | | | | |
|--|--|--|--|--|--|--|--|--|---------------|-------|
| | | | | | | | | STRUCTURAL | | |
| | | | | | | | | STANDARD DRAWING | | |
| | | | | | | | | BUS STOP FOR A SITE WITH A SHELTER | | |
| | | | | | | | | CLOSE TO THE BUS FLAG POLE | | |
| | | | | | | | | (UPSTREAM OF FLAG) - FORWARD FACING | | |
| | | | | | | | | Up Location | Down Location | Datum |
| | | | | | | | | East . | East . | |
| | | | | | | | | North . | North . | |
| | | | | | | | | ID# . | ID# . | |

| | | | | | | | |
|---------------------|---|--|--|--|--|--|--|
| Consultant | This drawing has been prepared by, or compiled from information provided by, persons other than PTV. To the maximum extent permissible by law, PTV takes no responsibility for, and makes no representations in relation to, the completeness, accuracy or quality of any information contained in this drawing. Each user of this drawing releases PTV from all and any loss, damage, cost, expense or liability in relation to the use of, or any reliance on, this drawing or the information contained in it. | | | | | | |
| Franchisee / Lessee | All written dimensions take precedence over scaled dimensions. | | | | | | |
| | This drawing is provided only for the information of the person or organisation to whom PTV provides it. It may not be provided to, or used by, any other person without PTV's prior written consent. | | | | | | |

| Revised By | In Serv | Rev. | Date | Description | Designed | Checked | Ind. Review | Approved |
|------------|---------|------|----------|--------------------------------|----------|---------|-------------|----------|
| TOMKINSON | . | C | 15/10/21 | AMENDMENTS AS PER DOT COMMENTS | OB | JH | MM | MM |
| TOMKINSON | . | B | 11/10/21 | AMENDMENTS AS PER DOT COMMENTS | OB | JH | MM | MM |
| TOMKINSON | . | A | 07/02/20 | AS SUBMITTED TO PTV | JG | JG | RQ | JG |

