


Certified By:

(DATE)

(SIGNATURE)

(BLOCK LETTERS)

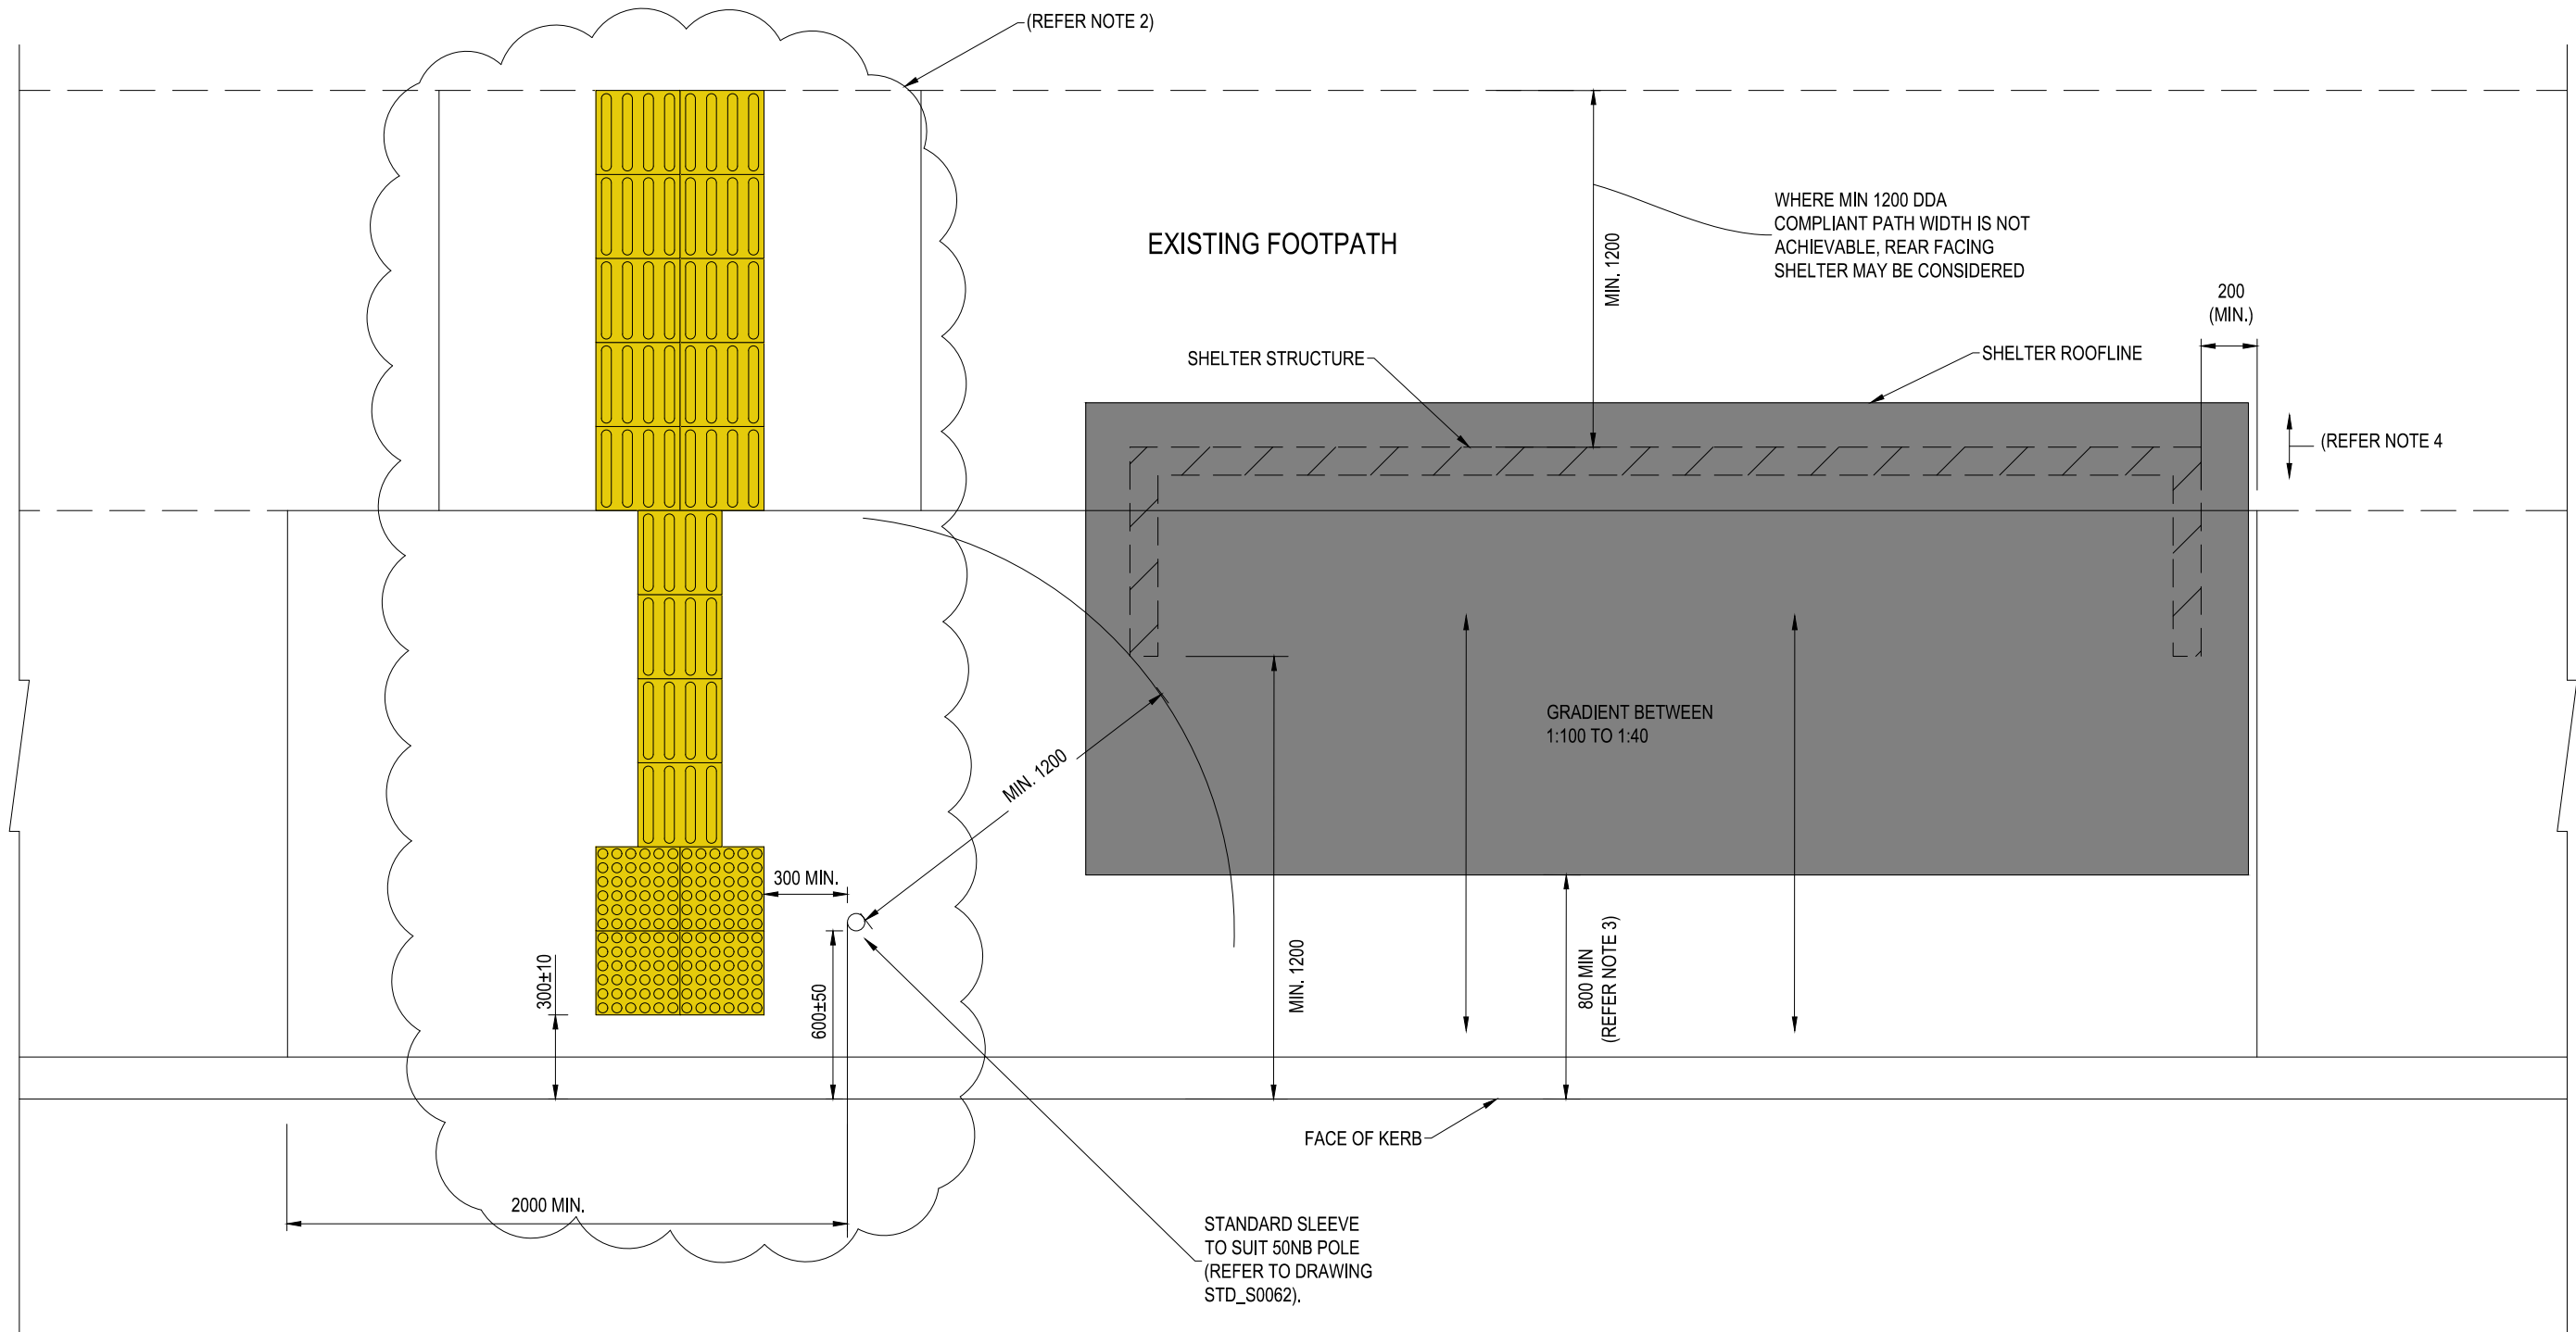

NOTES:

1. ALL DIMENSIONS ARE IN MILLIMETRES UNLESS OTHERWISE NOTED.
2. DRAWINGS STD_S0064 - STD_S0081 SHALL BE READ IN ASSOCIATION WITH EACH OTHER.
3. IF BUSES CAN ACCESS THE BUS STOP IN A STRAIGHT MOTION (I.E NOT NEEDING TO PULL IN, SUCH AS INTO AN INDENTED BAY OR SWING IN AFTER PARKING), THE GAP BETWEEN THE ROOF AND THE FACE OF KERB CAN BE REDUCED (FROM 800mm) TO 600mm.
4. ALL/ANY ENCROACHMENT INTO/OVER FOOTPATH CAN ONLY OCCUR WITH COUNCIL AGREEMENT.
5. DIMENSIONS MUST BE A MINIMUM 300 BETWEEN TACTILE EDGE AND POLE EDGE PREFERABLY BELOW 400, OR AS APPROVED BY DOT-BUS INFRASTRUCTURE TEAM.

23/04/19 12:00:00 PM

				ORGANISATION DOT				AUTHORISED BY		DATE					
				Consultant				Drawn By JH		Designed By JG					
				Franchisee / Lessee				Checked By JG		Ind. Review RQ					
				This drawing has been prepared by, or compiled from information provided by, persons other than PTV. To the maximum extent permissible by law, PTV takes no responsibility for, and makes no representations in relation to, the completeness, accuracy or quality of any information contained in this drawing. Each user of this drawing releases PTV from all and any loss, damage, cost, expense or liability in relation to the use of, or any reliance on, this drawing or the information contained in it. All written dimensions take precedence over scaled dimensions. This drawing is provided only for the information of the person or organisation to whom PTV provides it. It may not be provided to, or used by, any other person without PTV's prior written consent.				STRUCTURAL STANDARD DRAWING BUS STOP FOR A SITE WITH A SHELTER CLOSE TO THE BUS FLAG POLE (DOWNSTREAM OF FLAG) - FORWARD FACING				Drawing Number STD_S0070		Revision D	
TOMKINSON	.	D	11/10/21	AMENDMENTS AS PER DOT COMMENTS	OB	JH	MM	JH	File Name STD_S0070_REVA.DWG		Approved JG		Approval Date 08/05/19		
TOMKINSON	.	C	20/01/20	AS PER PTV COMMENTS	JG	JG	RQ	JG	Sheet No. 1 of 1						
TOMKINSON	.	B	26/07/19	AS PER PTV COMMENTS	JG	JG	RQ	JG	In Serv.						
TOMKINSON	.	A	08/05/19	AS SUBMITTED TO PTV	JG	JG	RQ	JG	Scale 1:25		Sheet Size A3				
Revised By	In Serv	Rev.	Date	Description	Designed	Checked	Ind. Review	Approved							