

(DATE)

(SIGNATURE)

(BLOCK LETTERS)

Certified By:

**NOTES:**

THIS DRAWING IS TO BE READ IN CONJUNCTION WITH PTV STANDARD DRAWING STD\_S0063

**FOOTING**

- F1. CONCRETE FOOTING REQUIRED IN ALL CASES.
- F2. IF SITE IS TO BE NEW HARDSTAND CONSTRUCTION SITE, UNDERTAKE FOOTING AS PER STD\_0062.

**PERMIT**


- P1. ALL PERMITS AND ASSOCIATED COSTS FOR OBTAINING 'DIAL BEFORE YOU DIG' INFORMATION AND OBTAINING UNDERGROUND SERVICES INFORMATION WILL BE THE RESPONSIBILITY OF THE CONTRACTOR.

**CONCRETE**

- C1. ALL CONCRETE TO BE GRADE 25MPa TO THE REQUIREMENTS OF AS 1379 - SPECIFICATION AND SUPPLY OF CONCRETE.
- C2. ENSURE FOOTING CONCRETE IS COMPLETELY SET PRIOR TO INSTALLING SIGN POST AND DRIVING GIBB KEY.

**STEELWORK**

- S1. ALL PIPE AND FITTINGS TO BE GALVANISED IN ACCORDANCE WITH AS1650.
- S2. WELDING SHALL BE TO AS1554 PARTS 1&2 AS APPROPRIATE.
- S3. ALL WORKMANSHIP AND MATERIAL SHALL BE IN ACCORDANCE WITH AS4100 STEEL STRUCTURES.

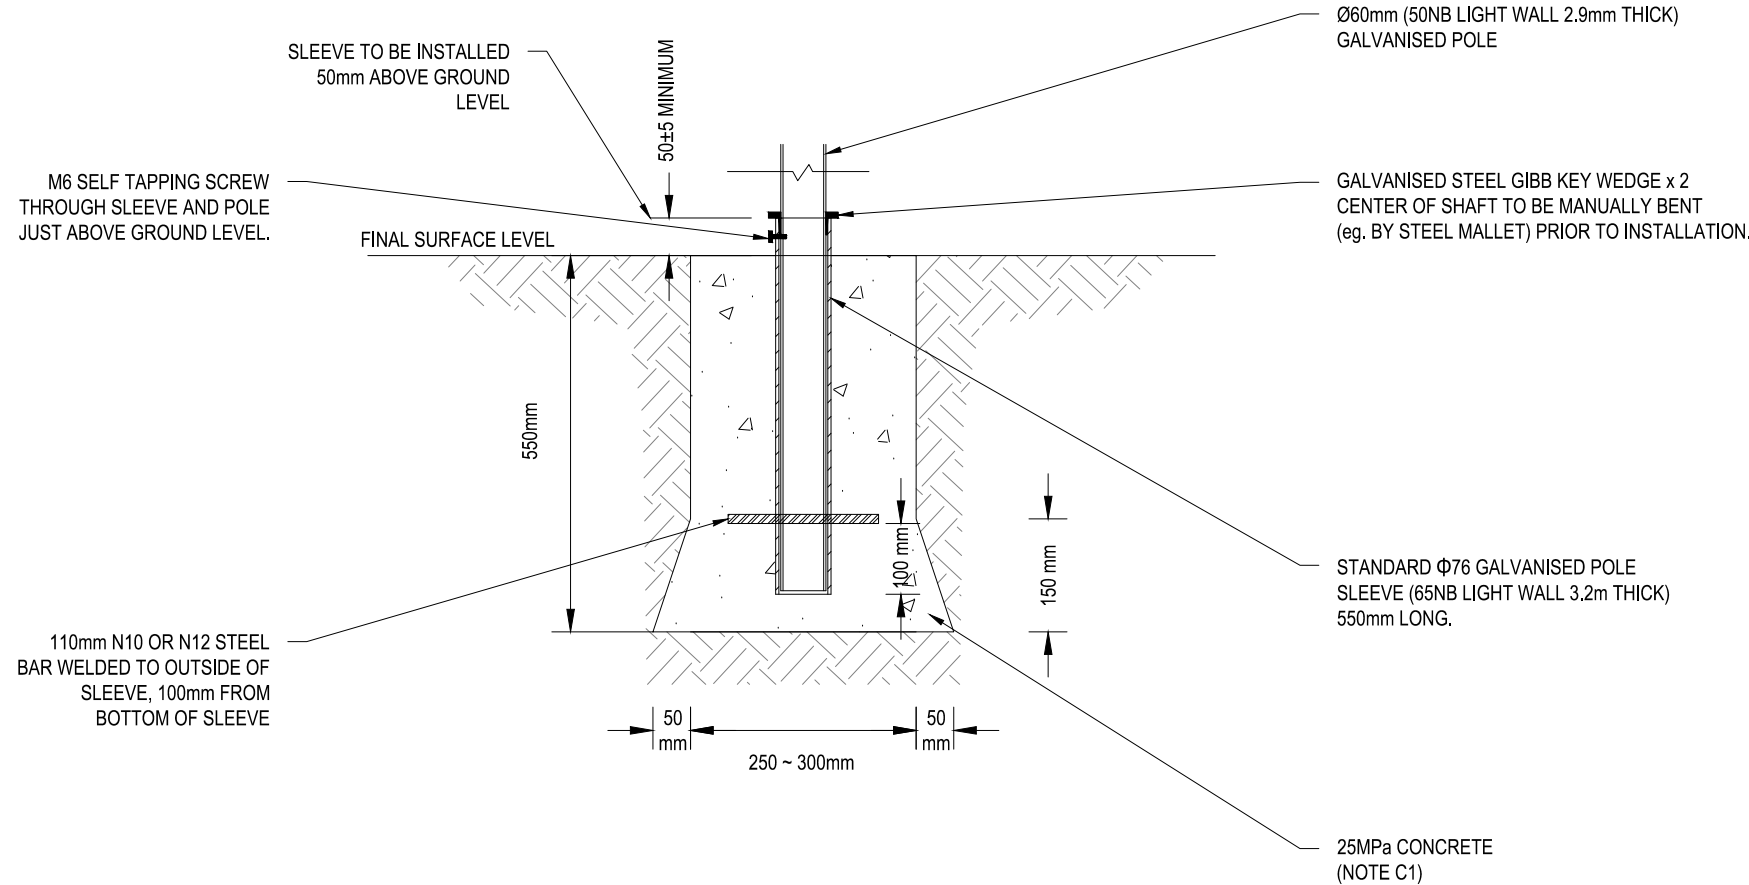

**CROSS SECTION**

23/04/19 12:00:00 PM

Revised By	In Serv	Rev.	Date	Description	Designed	Checked	Ind. Review	Approved
TOMKINSON	.	C	11/10/21	AMENDMENTS AS PER DOT COMMENTS	OB	JH	MM	JH
TOMKINSON	.	B	07/02/20	PTV COMMENTS INCLUDED	JG	JG	RQ	JG
TOMKINSON	.	A	14/11/18	AS SUBMITTED TO PTV	JG	JG	.	JG

Consultant	
Franchisee / Lessee	

This drawing has been prepared by, or compiled from information provided by, persons other than PTV. To the maximum extent permissible by law, PTV takes no responsibility for, and makes no representations in relation to, the completeness, accuracy or quality of any information contained in this drawing. Each user of this drawing releases PTV from all and any loss, damage, cost, expense or liability in relation to the use of, or any reliance on, this drawing or the information contained in it.

All written dimensions take precedence over scaled dimensions.

This drawing is provided only for the information of the person or organisation to whom PTV provides it. It may not be provided to, or used by, any other person without PTV's prior written consent.

STRUCTURAL		
STANDARAD DRAWING		
BUS STOP FLAG POLE FOOTING		
DETAILS FOR		
NON-HARDSTAND SITES		
Up Location	Down Location	Datum
East. .	East. .	
North. .	North. .	
ID# .	ID# .	

PUBLIC TRANSPORT VICTORIA <b>PT</b>	
File Name	STD_S0071.DWG
Sheet No.	1 of 1
In Serv.	
Scale	AS SHOWN
Sheet Size	A3

ORGANISATION	AUTHORISED BY	DATE
PTV		
Drawn By	JG	Designed By
Checked By	JG	Ind. Review
Approved	JG	Approval Date
		23/04/19
Drawing Number	Revision	
STD_S0071	C	