


Certified By: (BLOCK LETTERS) (SIGNATURE) (DATE)

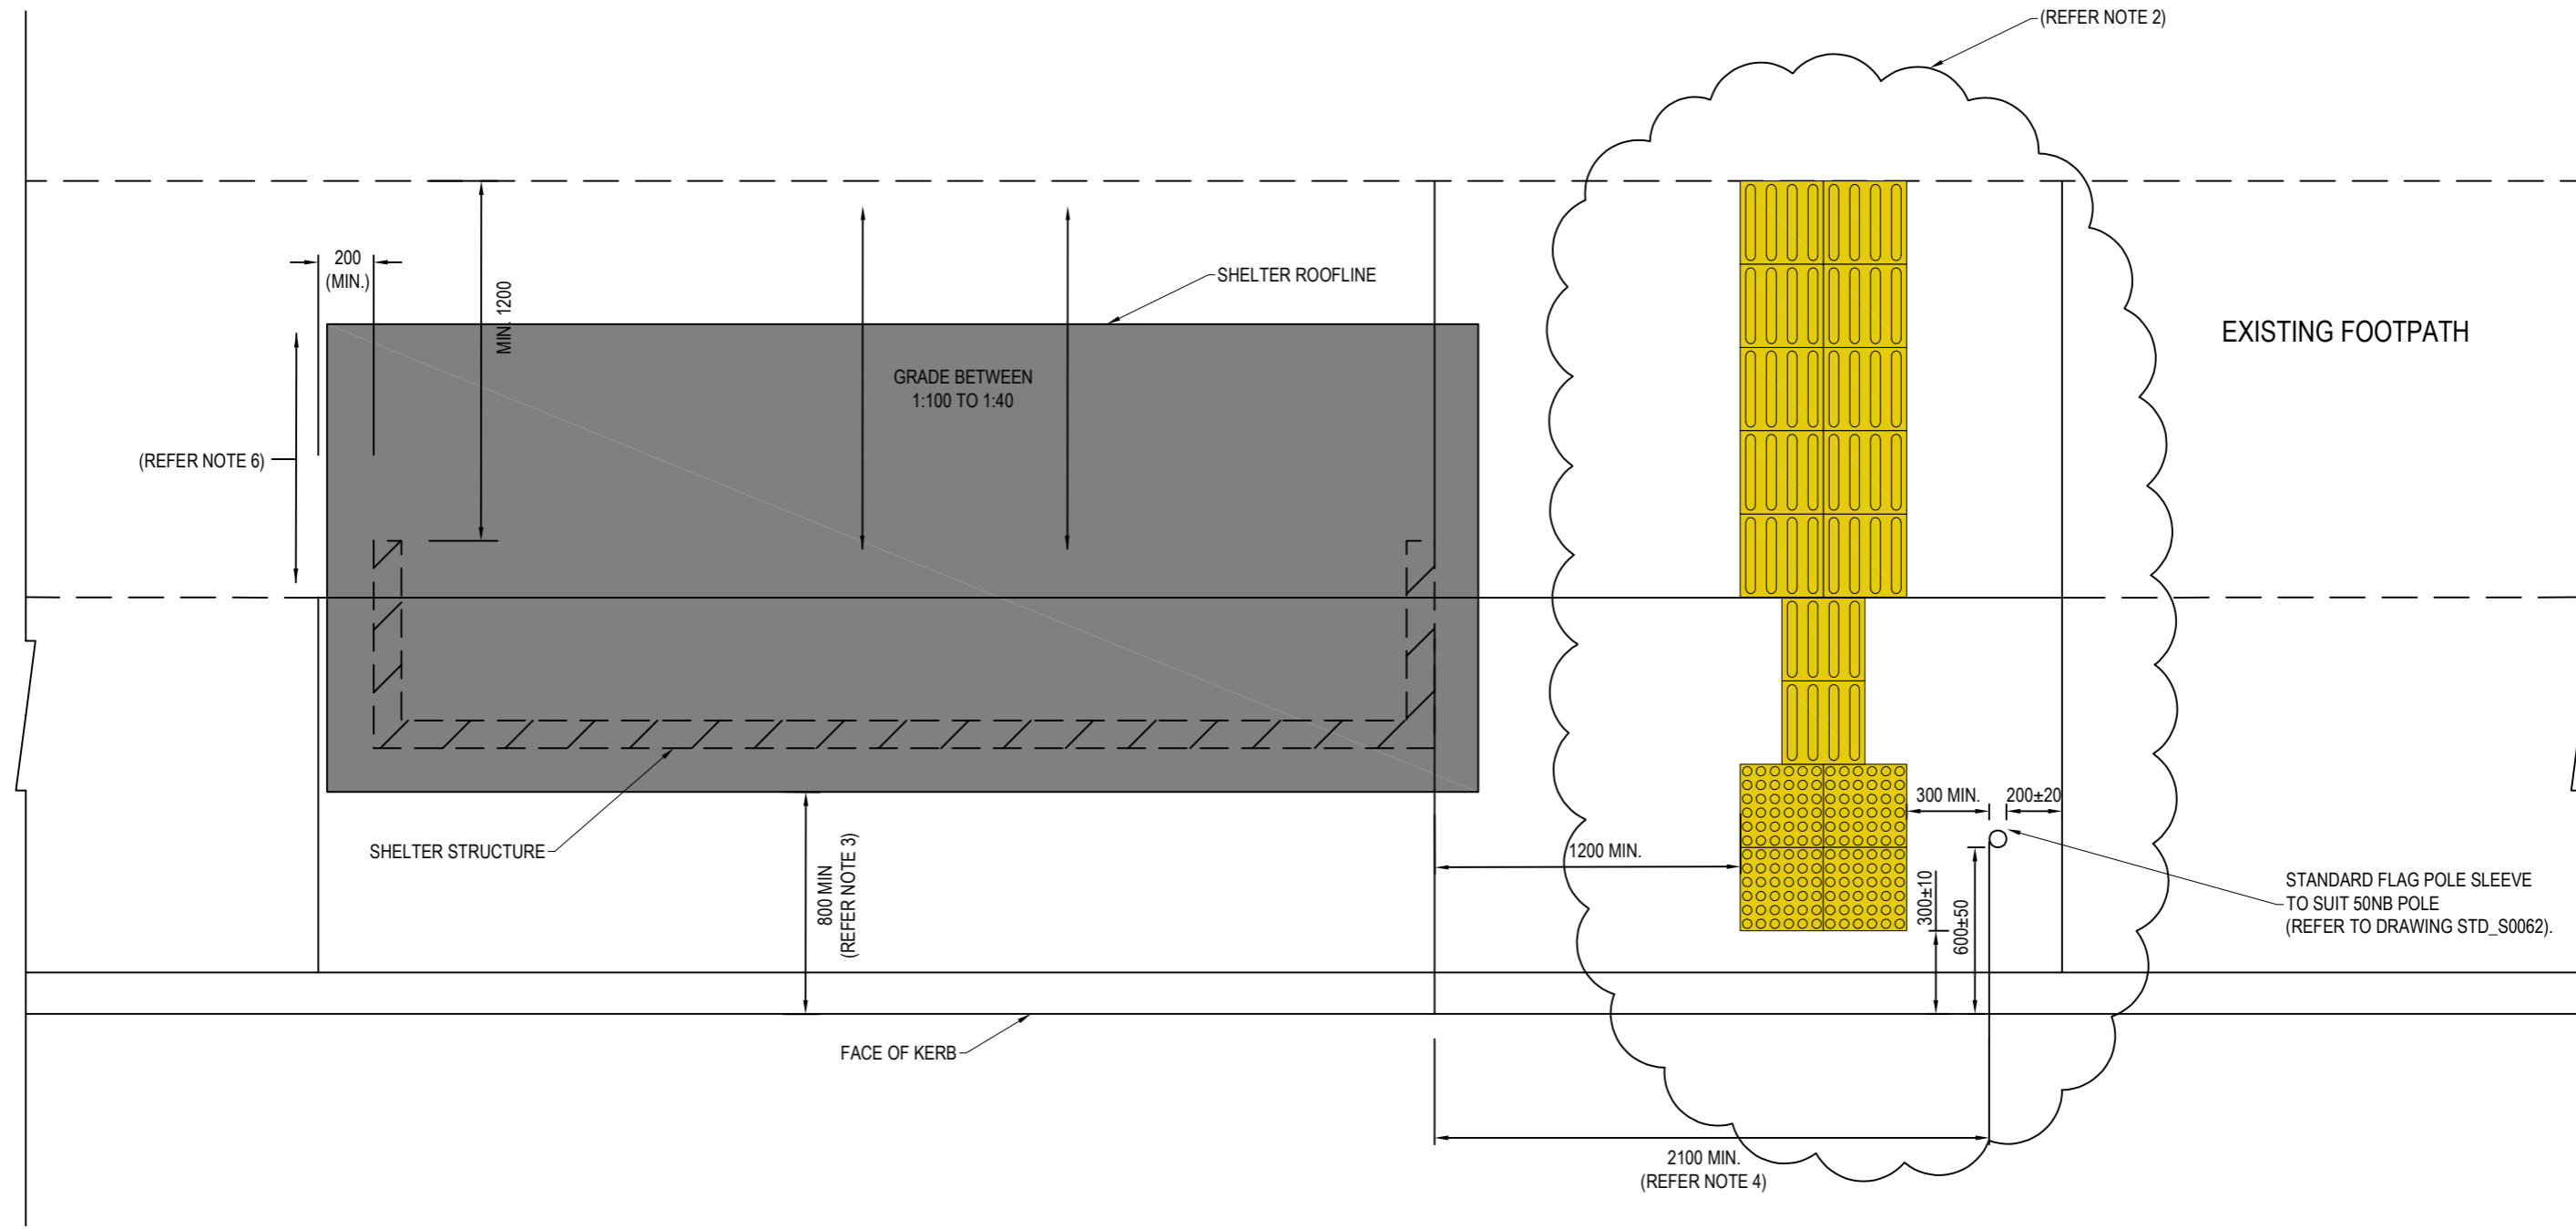

NOTES:

1. ALL DIMENSIONS ARE IN MILLIMETRES UNLESS OTHERWISE NOTED.
2. DRAWINGS STD_S0062 - STD_S0081 SHALL BE READ IN ASSOCIATION WITH EACH OTHER.
3. IF BUSES CAN ACCESS THE BUS STOP IN A STRAIGHT MOTION (IE NOT NEEDING TO PULL IN, SUCH AS INTO AN INDENTED BAY OR SWING IN AFTER PARKING), THE GAP BETWEEN THE ROOF AND THE FACE OF KERB CAN BE REDUCED (FROM 800mm) TO 600mm.
4. IF CONSTRAINED SITE, AN ABSOLUTE MINIMUM OF 1500mm CAN BE ALLOWED WITH PERMISSION FROM PTV.
5. ALL/ANY ENCROACHMENT INTO/OVER FOOTPATH CAN ONLY OCCUR WITH COUNCIL AGREEMENT.
6. SUBJECT TO PTV/DOT APPROVAL ON THE IMPLEMENTATION OF THIS STANDARD DRAWING. CLEARANCE TO BE ASSESSED ON THE SITE FOR SHELTER HEIGHT ENCROACHING FOOTPATH (SUP).

23/04/19 12:00:00 PM

				ORGANISATION DOT				AUTHORISED BY		DATE			
				Consultant				STRUCTURAL STANDARD DRAWING BUS STOP FOR A SITE WITH A SHELTER CLOSE TO THE BUS FLAG POLE (UP STREAM) - REAR FACING					
				Franchisee / Lessee				PUBLIC TRANSPORT VICTORIA PTV		Drawn By OB Designed By OB			
				This drawing has been prepared by, or compiled from information provided by, persons other than PTV. To the maximum extent permissible by law, PTV takes no responsibility for, and makes no representations in relation to, the completeness, accuracy or quality of any information contained in this drawing. Each user of this drawing releases PTV from all and any loss, damage, cost, expense or liability in relation to the use of, or any reliance on, this drawing or the information contained in it.				File Name STD_S0073.DWG		Checked By JH Ind. Review MM			
				All written dimensions take precedence over scaled dimensions.				Sheet No. 1 of 1		Approved MM Approval Date 12/10/21			
				This drawing is provided only for the information of the person or organisation to whom PTV provides it. It may not be provided to, or used by, any other person without PTV's prior written consent.				In Serv.		Drawing Number STD_S0073		Revision B	
				Up Location East . North . ID# .				Down Location East . North . ID# .		Datum		Scale 1:25	Sheet Size A3
				TOMKINSON . B 11/10/21 AMENDMENTS AS PER DOT COMMENTS OB JH MM MM TOMKINSON . A 07/02/20 AS SUBMITTED TO PTV JG JG RQ JG									
				Revised By In Serv Rev. Date Description Designed Checked Ind. Review Approved									