


(DATE)

(SIGNATURE)

(BLOCK LETTERS)

Certified By:

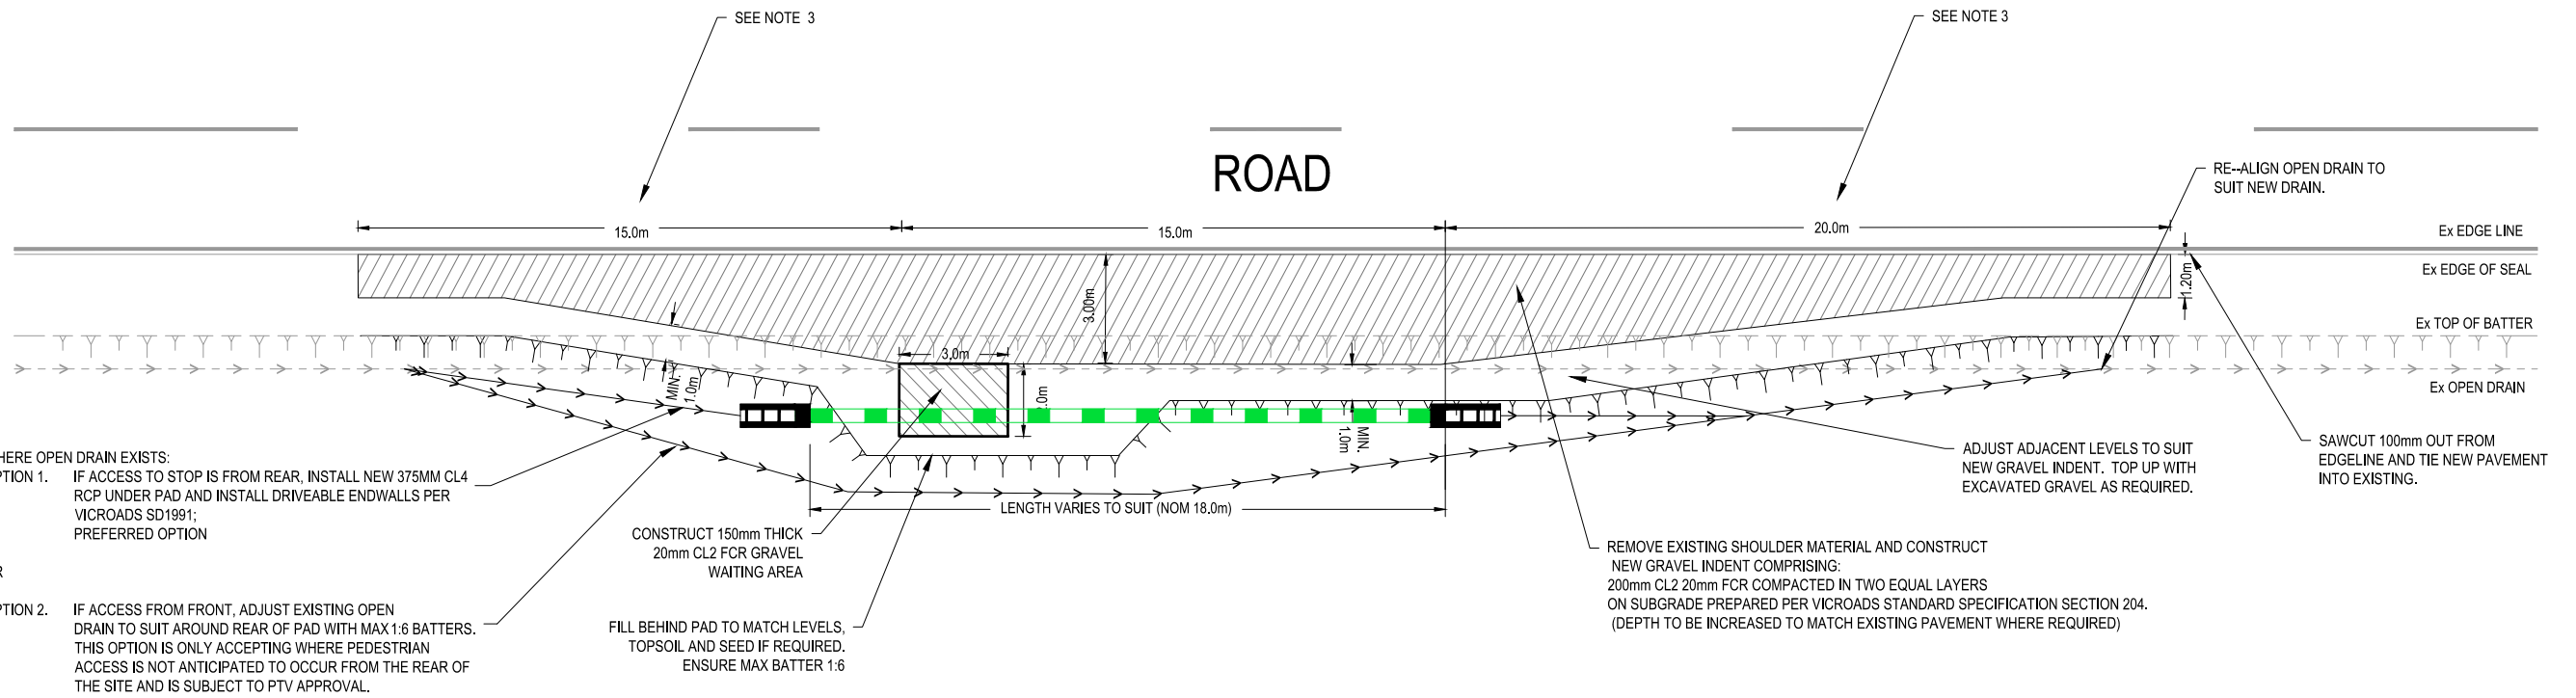


LAYOUT PLAN
SCALE 1:200

GENERAL NOTES

BUS STOP LAYOUT NOTES

1. RURAL SCHOOL BUS STOPS ARE FLUID (SOMETIMES ONLY ACTIVE FOR A FEW YEARS). LOCATION TO BE CONFIRMED BY PTV & COORDINATING ROAD AUTHORITY.
2. CONSIDERATION SHOULD BE MADE TO ALLOW PARENT PARKING. WITHIN VICINITY OF BUS STOP - POSSIBLY WITHIN ADJACENT SIDE ROADS. CONFIRM NEED WITH BUS OPERATOR.
3. IF THE DESIGN SPEED OF THE ROAD IS GREATER THAN 60KM/HR, THE LENGTH OF TAPERS MAY BE EXTENDED AS REQUIRED TO REFLECT AUSTRROADS - GUIDE TO ROAD DESIGN PART 3: GEOMETRIC DESIGN REQUIREMENTS OR SIGHT DISTANCE REQUIREMENTS.
4. VEGETATION TO BE TRIMMED AS REQUIRED TO ENSURE ADEQUATE SIGHT DISTANCE.
5. ALL SIGNAGE DISTURBED BY THE PROPOSED WORKS IS TO BE REINSTATED TO THE SATISFACTION OF THE COORDINATING ROAD AUTHORITY.
6. BUS STOP AND PEDESTRIAN CROSSING WARNING SIGNAGE (W6-1, W6-3, W8-213, ETC) TO BE INSTALLED IN ADVANCE OF STOP AS REQUIRED BY COORDINATING ROAD AUTHORITY.

SIGNAGE NOTES

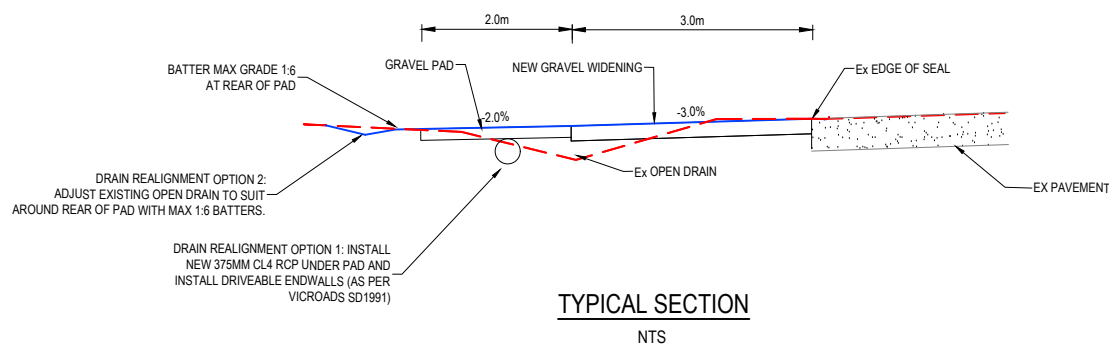

TYPICAL SECTION
NTS

23/04/2019 12:15:00 PM

Revised By	In Serv	Rev.	Date	Description	Designed	Checked	Ind. Review	Approved
TOMKINSON		B	11/10/21	AMENDMENTS AS PER DOT COMMENTS	OB	JH	MM	JH
TOMKINSON		A	20/01/20	AS SUBMITTED TO PTV	JG	JH	RQ	JG

Consultant	
Franchisee / Lessee	

This drawing has been prepared by, or compiled from information provided by, persons other than PTV. To the maximum extent permissible by law, PTV takes no responsibility for, and makes no representations in relation to, the completeness, accuracy or quality of any information contained in this drawing. Each user of this drawing releases PTV from all and any loss, damage, cost, expense or liability in relation to the use of, or any reliance on, this drawing or the information contained in it.

All written dimensions take precedence over scaled dimensions.

This drawing is provided only for the information of the person or organisation to whom PTV provides it. It may not be provided to, or used by, any other person without PTV's prior written consent.

STRUCTURAL STANDARD DRAWING		
BUS STOP DESIGN FOR A RURAL SCHOOL BUS STOP WITH A GRAVEL INDENT		
Up Location	Down Location	Datum
East.	East.	
North.	North.	
ID#	ID#	

ORGANISATION		AUTHORISED BY		DATE	
DOT					
File Name		Drawn By		Designed By	
STD_S0079.DWG		AM		JG	
Sheet No.		Checked By		Ind. Review	
1 of 1		JH		RQ	
In Serv.		Approved		Approval Date	
		JG		23/04/19	
Scale		Drawing Number		Revision	
AS SHOWN		STD_S0079		B	
Sheet Size					
A3					

ORGANISATION		AUTHORISED BY		DATE	
DOT					
File Name		Drawn By		Designed By	
STD_S0079.DWG		AM		JG	
Sheet No.		Checked By		Ind. Review	
1 of 1		JH		RQ	
In Serv.		Approved		Approval Date	
		JG		23/04/19	
Scale		Drawing Number		Revision	
AS SHOWN		STD_S0079		B	
Sheet Size					
A3					