
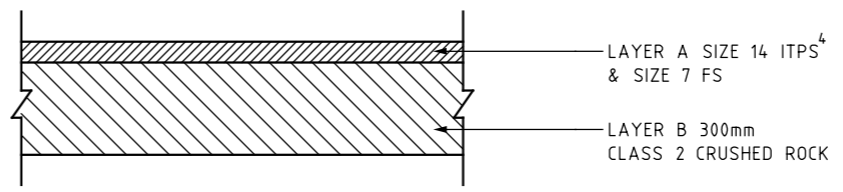


ISSUE	APP'D	DATE	AMENDMENT
B	DC	08/12	GENERAL DETAIL & NOTES

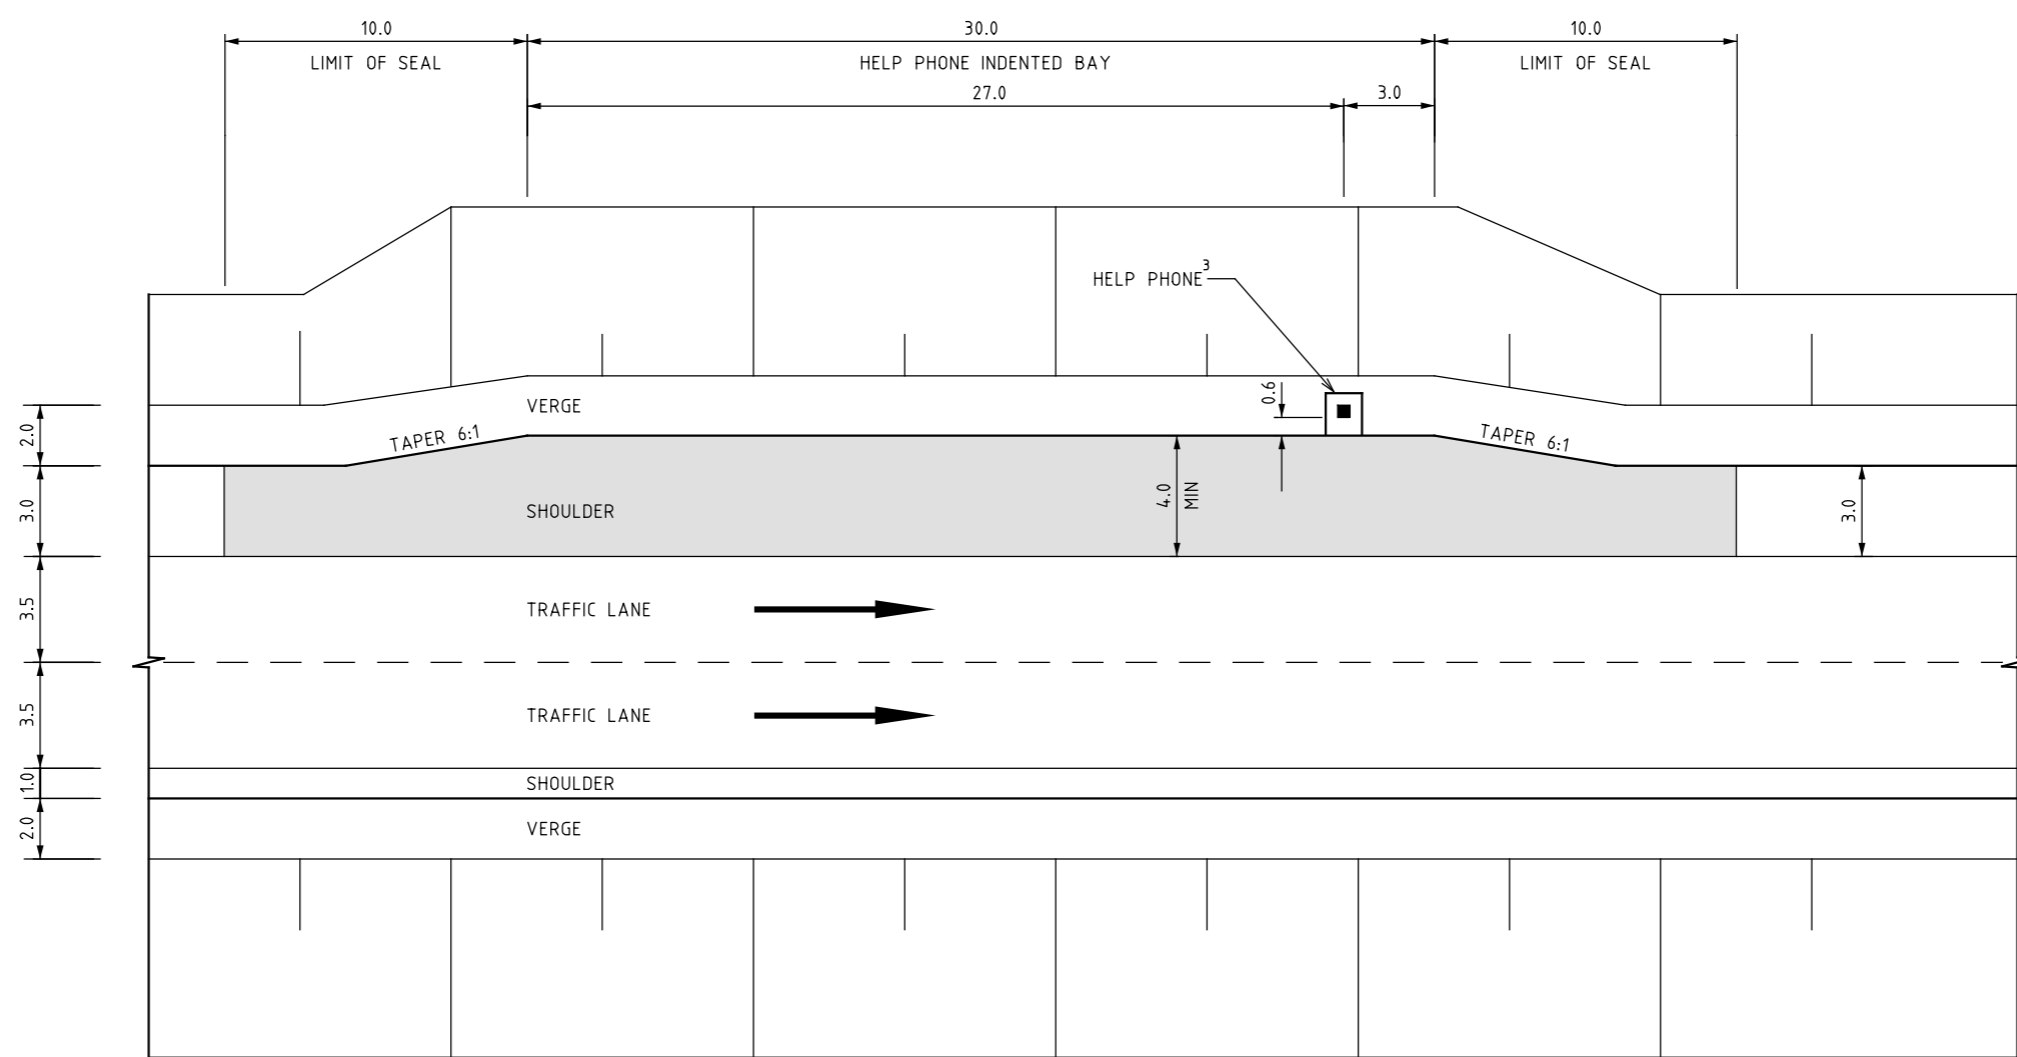

DEFAULT PAVEMENT DETAIL

NOTE: ALTERNATIVE 1 - USE ADJACENT SHOULDER MATERIAL FOR RETROFITTING
 ALTERNATIVE 2 - USE PROPOSED SHOULDER MATERIAL FOR NEW CARRIAGEWAY CONSTRUCTION
 ALTERNATIVE 3 - AS DIRECTED BY THE SUPERINTENDENT

VICROADS DRAWING NO 720263

REFERENCES AND NOTES:
 1. ALL DIMENSIONS ARE IN METRES
 2. CROSS SECTION DIMENSIONS ARE TYPICAL
 3. REFER TO ITS STANDARD DRAWINGS TC2021 TO TC2028
 4. ITPS - INITIAL TREATMENT PRIME AND SEAL


SEAL

TECHNICAL CONSULTING
 3 PROSPECT HILL ROAD
 CAMBERWELL
 VICTORIA 3124
 PHONE (03) 9811 8355
 FAX (03) 9811 8329



ACCESS & STOPPING BAYS SD2091

INDENTED HELP PHONE BAY

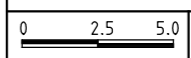

APPROVED
 DANIEL CASSAR (PRDE) 13-8-12

SD NO.
SD2091

ISSUE
B