


PREFERRED POSITIONING OF SLAB OPENINGS

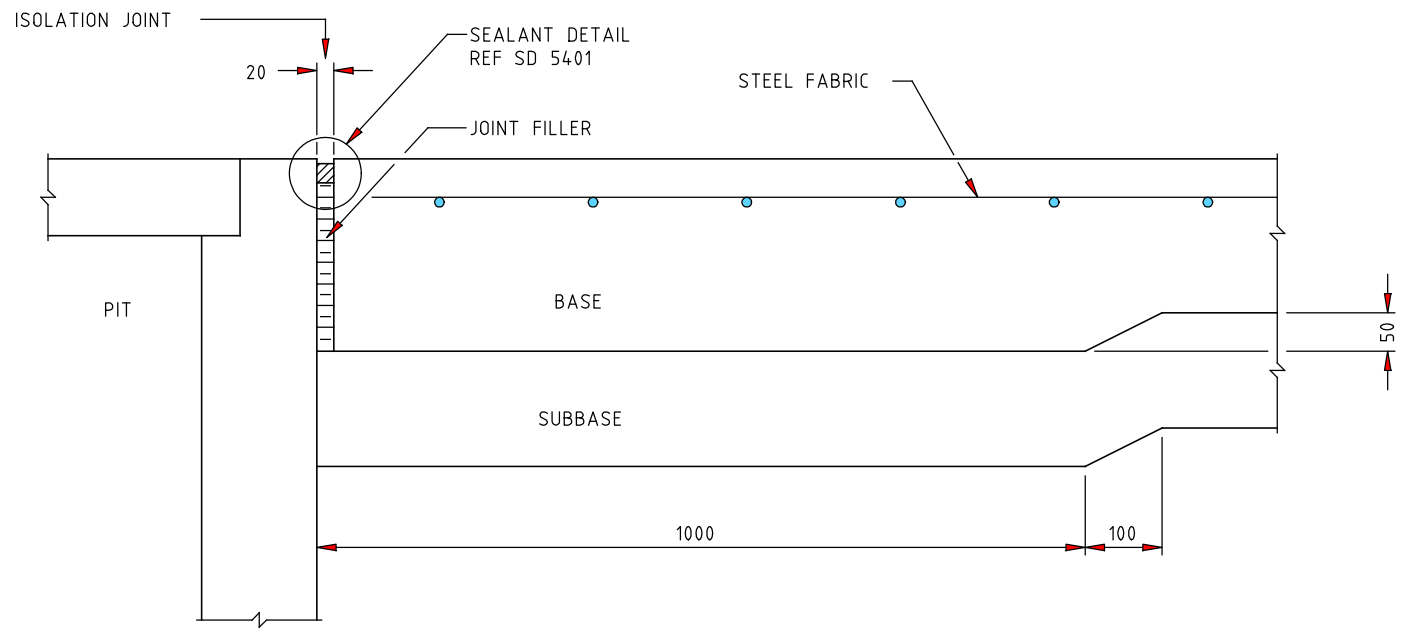

SECTION A-A

NOTE:
STEEL FABRIC SHALL BE LOCATED IN THE TOP THIRD OF THE BASE AND SHALL HAVE A MINIMUM COVER OF 50mm.

E				GENERAL NOTES / CROSS REFERENCES 1. EXPANSION JOINT DETAIL SD 5401 2. SELECTION GUIDE SD 5300 3. ALL DIMENSIONS ARE IN MILLIMETRES		STANDARD DRAWING JOINTED PLAIN AND REINFORCED CONCRETE PAVEMENT (PCP) & (JRCP) TREATMENT OF SLAB OPENINGS					
D											
C											
B	J.C.	1.7.95	GENERAL NOTES 2 & 3, DRAWING TITLE								
A	M.P.	5.2.90	NOTE: PREFERRED POSITIONING OF SLAB OPENINGS DETAIL								
AMEND.	Appd.	Date	AMENDMENTS		PRINCIPAL ROAD DESIGN ENGINEER'S DEPARTMENT	APPROVED PRINCIPAL RD ENGINEER	DATE 1.7.95	SPEC. REF. No. 501-521	SHEET No. 	DRAWING No. SD 5331	AMENDMENT B