




ISSUE	APP'D	DATE	AMENDMENT

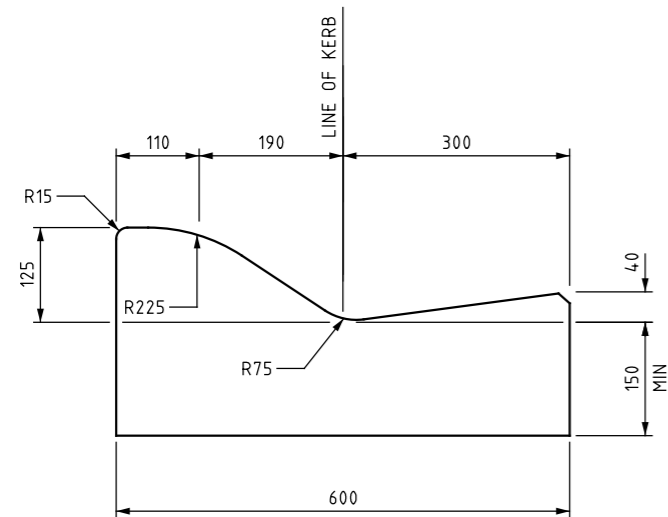


SM2  
SECTION A-A

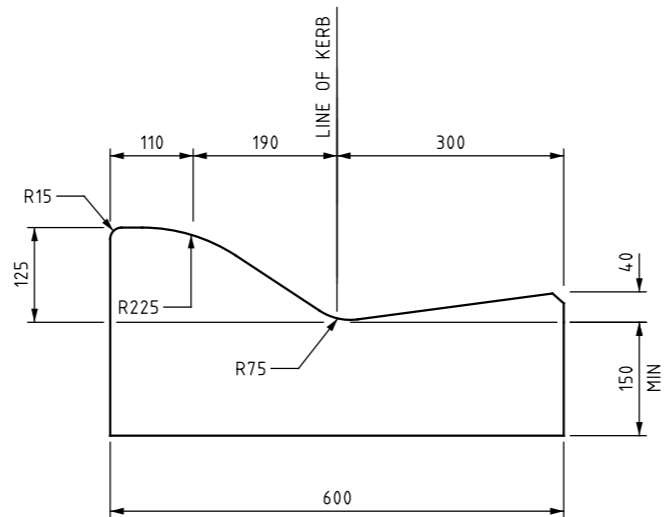


SM2  
SECTION A-A

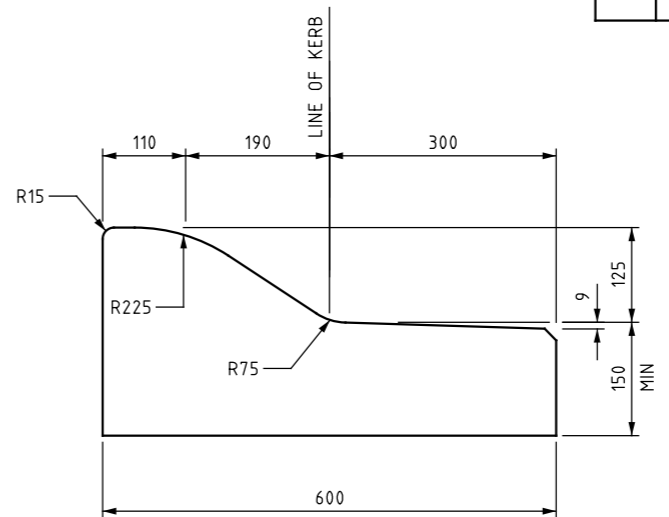


SM3  
SECTION A-A

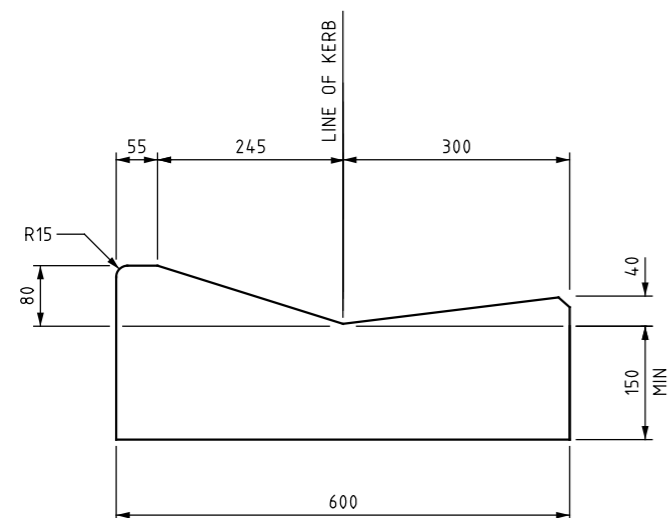


SECTION B-B

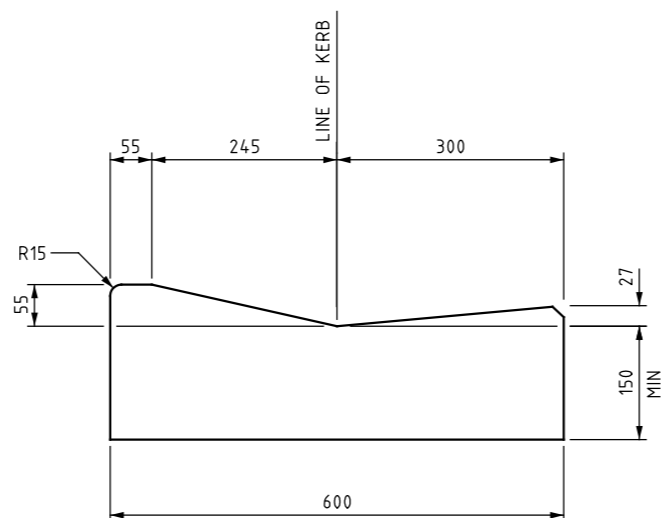


SECTION B-B

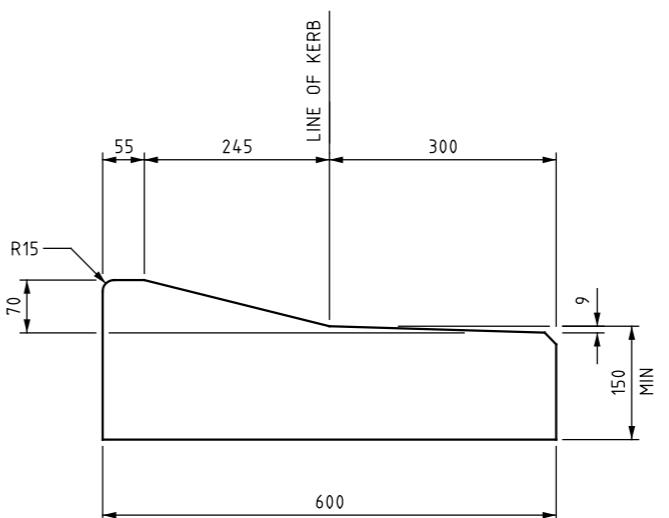


SECTION B-B

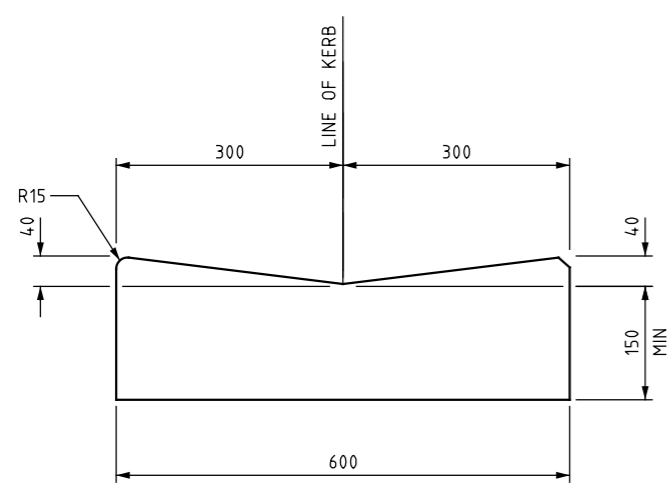


SECTION C-C  
KERB TRANSITION 1  
(SM2 TO M2)

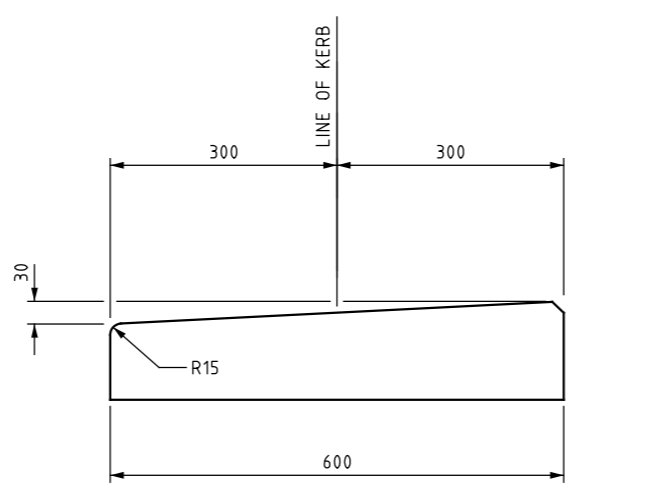

SECTION C-C  
KERB TRANSITION 2  
(SM2 TO EDGE STRIP)

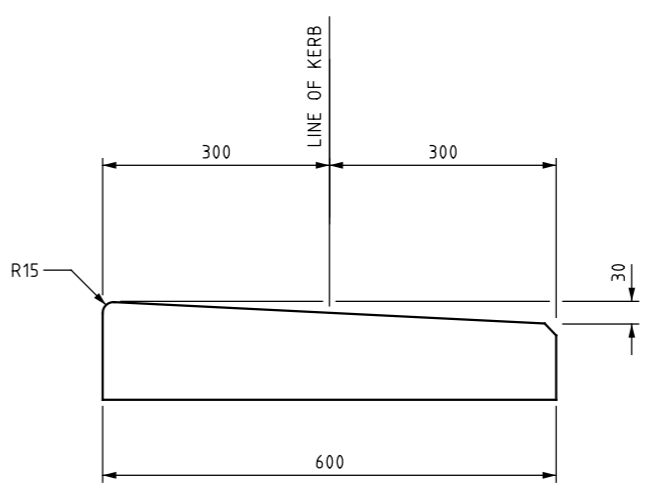

SECTION C-C  
KERB TRANSITION 3  
(SM2 TO EDGE STRIP)

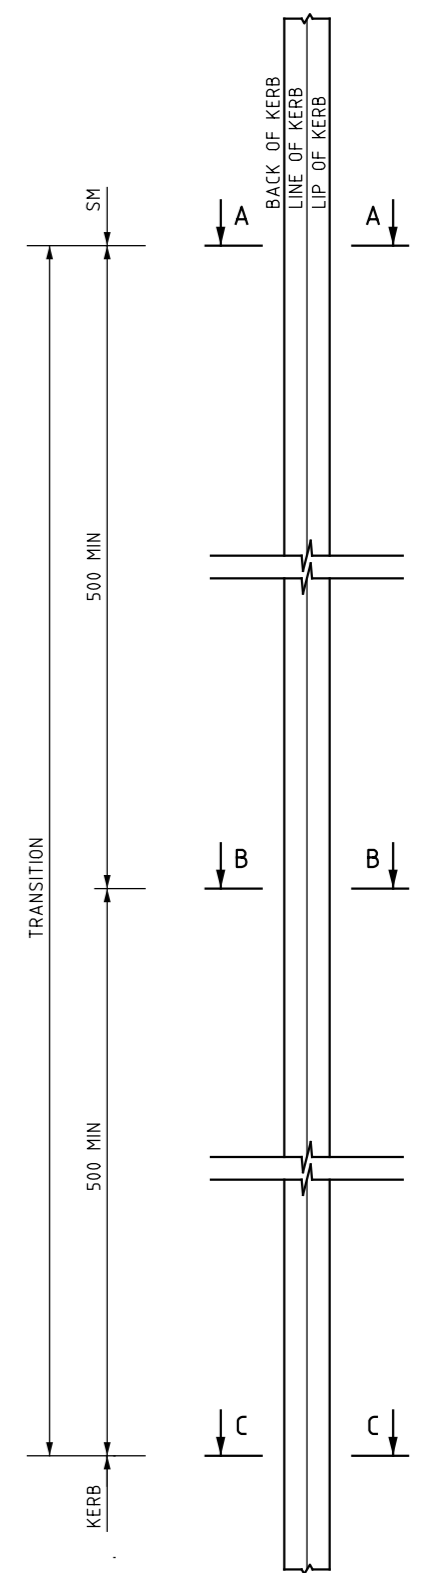

VICROADS DRAWING NO 720256

REFERENCES AND NOTES:  
 1. ALL DIMENSIONS ARE IN MILLIMETRES  
 2. CHAMFERS ARE 15X15 UNLESS SHOWN OTHERWISE  
 3. CONCRETE SHALL BE NORMAL - CLASS N25 STANDARD STRENGTH GRADE COMPLYING WITH THE REQUIREMENTS OF AS 1379

AS 1379 SPECIFICATION AND SUPPLY OF CONCRETE  
 AS 2876 CONCRETE KERBS AND CHANNELS (GUTTERS)  
 MANUALLY OR MACHINE PLACED  
 AS 3600 CONCRETE STRUCTURES  
 VR SPECIFICATION 703 GENERAL CONCRETE PAVING  
 SD 2001 KERBS

TECHNICAL  
 CONSULTING  
 3 PROSPECT HILL ROAD  
 CAMBERWELL  
 VICTORIA 3124  
 PHONE (03) 9811 8355  
 FAX (03) 9811 8329



**KERBS SD2102**  
 KERB TRANSITIONS

0 100 200	APPROVED DANIEL CASSAR (PRDE) 13-8-12	SD NO. SD2102	ISSUE
-----------	--	------------------	-------