




GRASSED CATCH DRAIN

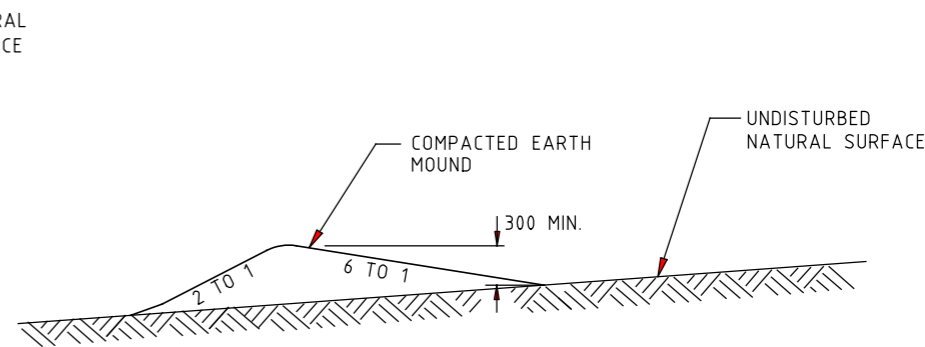


MOUNDED CATCH DRAIN  
(ERODABLE TERRAIN)

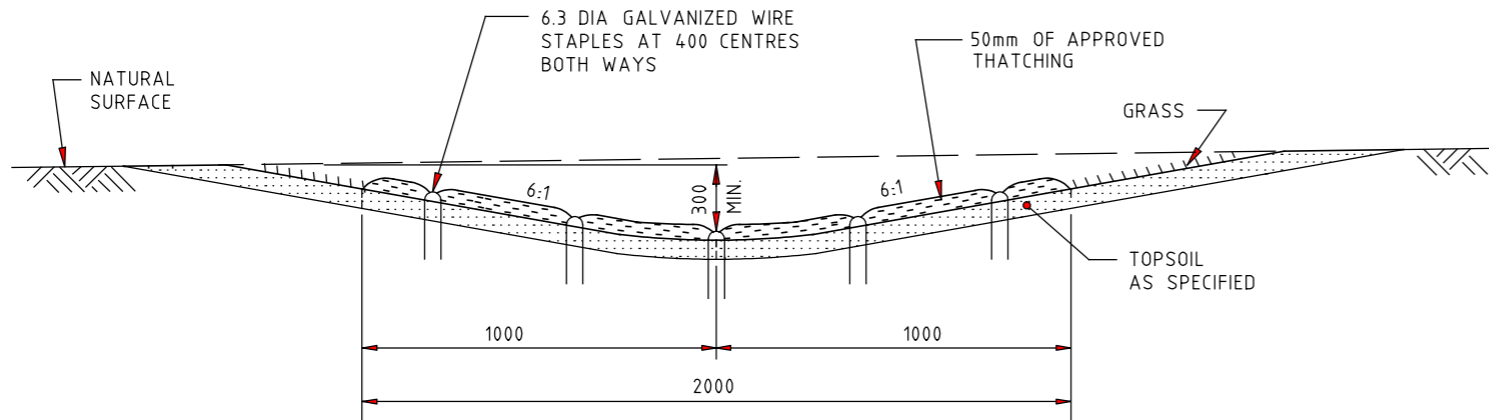

THATCHED CATCH DRAIN

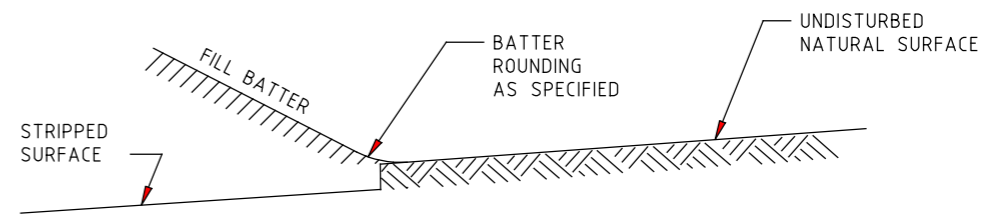

CATCH DRAIN AT TOE OF BATTER

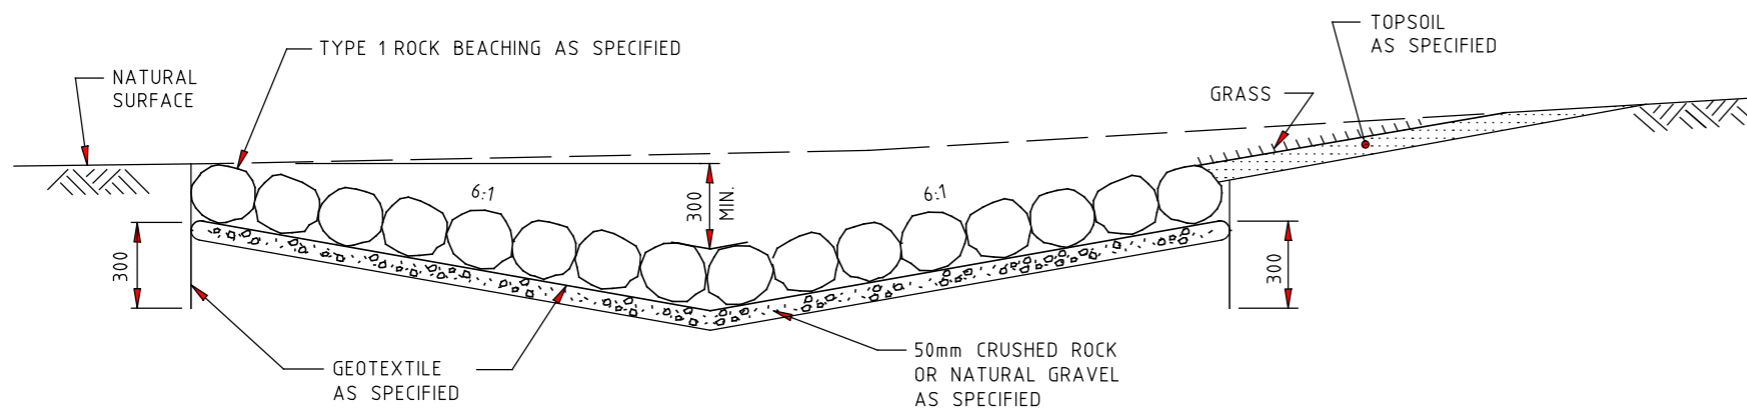

BEACHED CATCH DRAIN

NOTES:

- CATCH DRAINS SHALL BE CONSTRUCTED WHERE INDICATED ON ALIGNMENT PLANS.
- CATCH DRAINS SYMBOLS SHOWN ON THE ALIGNMENT PLANS :
 

GRASSED	→	→
THATCHED	→ T	→
BEACHED	→ B	→
MOUNDED	→ M	→
AT TOE OF BATTER	→ E	→
- CATCH DRAINS SHALL BE GRADED TO CULVERTS OR EXISTING LOW POINTS.
- CATCH DRAINS SHALL BE LINED WITH TOP SOIL AS SHOWN.

E			
D			
C			
B	J.C.	OCT'99	MOUND & TOE OF BATTER SYMBOLS ADDED
A	J.C.	SEPT94	GENERAL NOTE 1, MINIMUM DEPTHS, NOTES 2 & 5.
AMEND.	Appd.	Date	AMENDMENTS

GENERAL NOTES / CROSS REFERENCES  
1. ALL DIMENSIONS ARE IN MILLIMETRES

**vicroads**  
PRINCIPAL  
ROAD DESIGN ENGINEER'S  
DEPARTMENT

STANDARD DRAWING					
CATCH DRAIN					
TYPE B					
APPROVED	DATE	SPEC. REF. No.	SHEET No.	DRAWING No.	AMENDMENT
<i>J. Cunningham</i>	16.9.94			SD 1531	B
PRINCIPAL RD ENGINEER					