
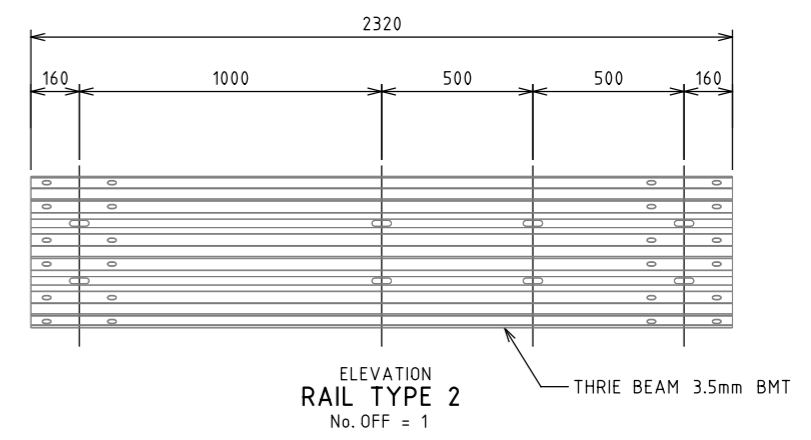
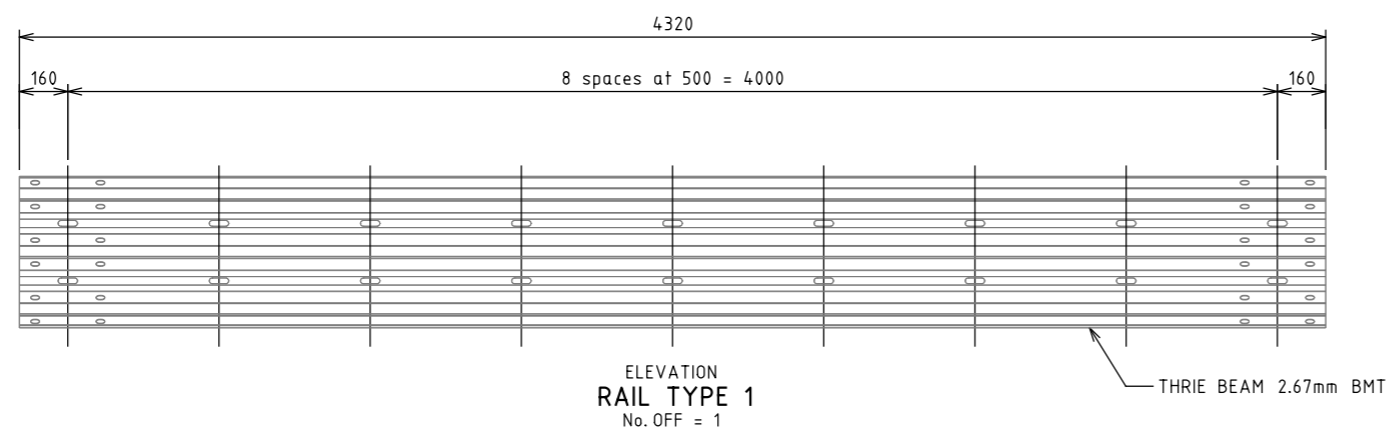
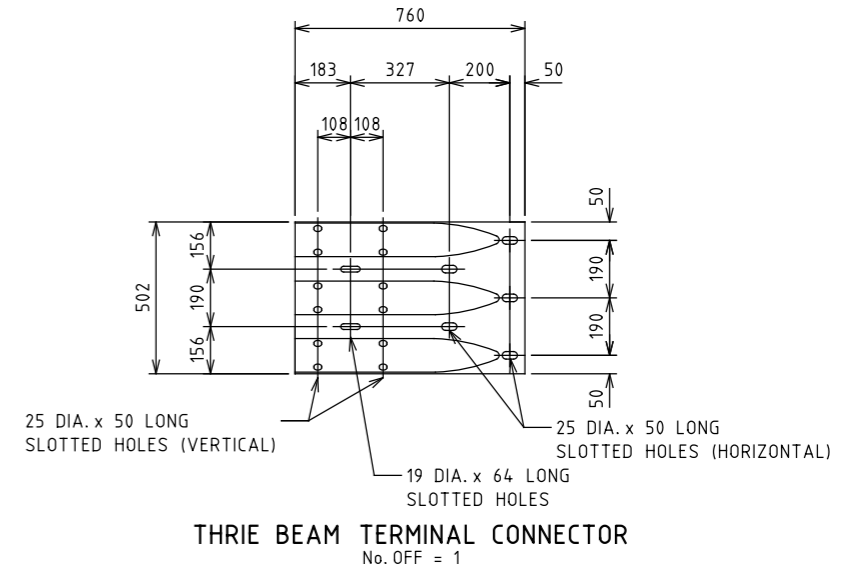
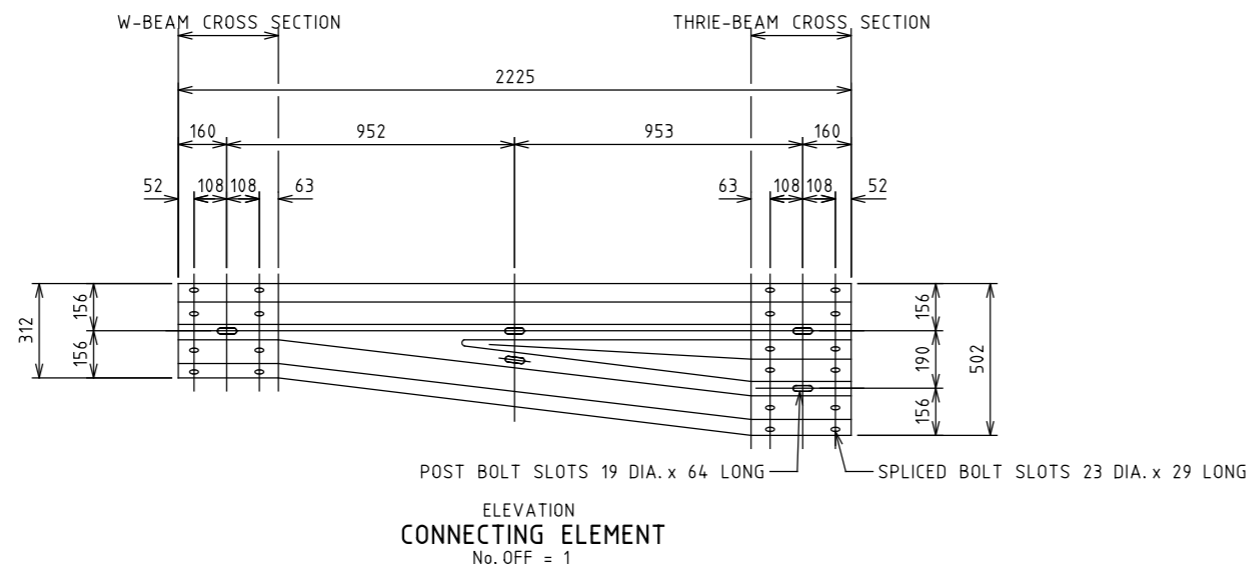


ISSUE	APPROVED BY	DATE	AMENDMENT

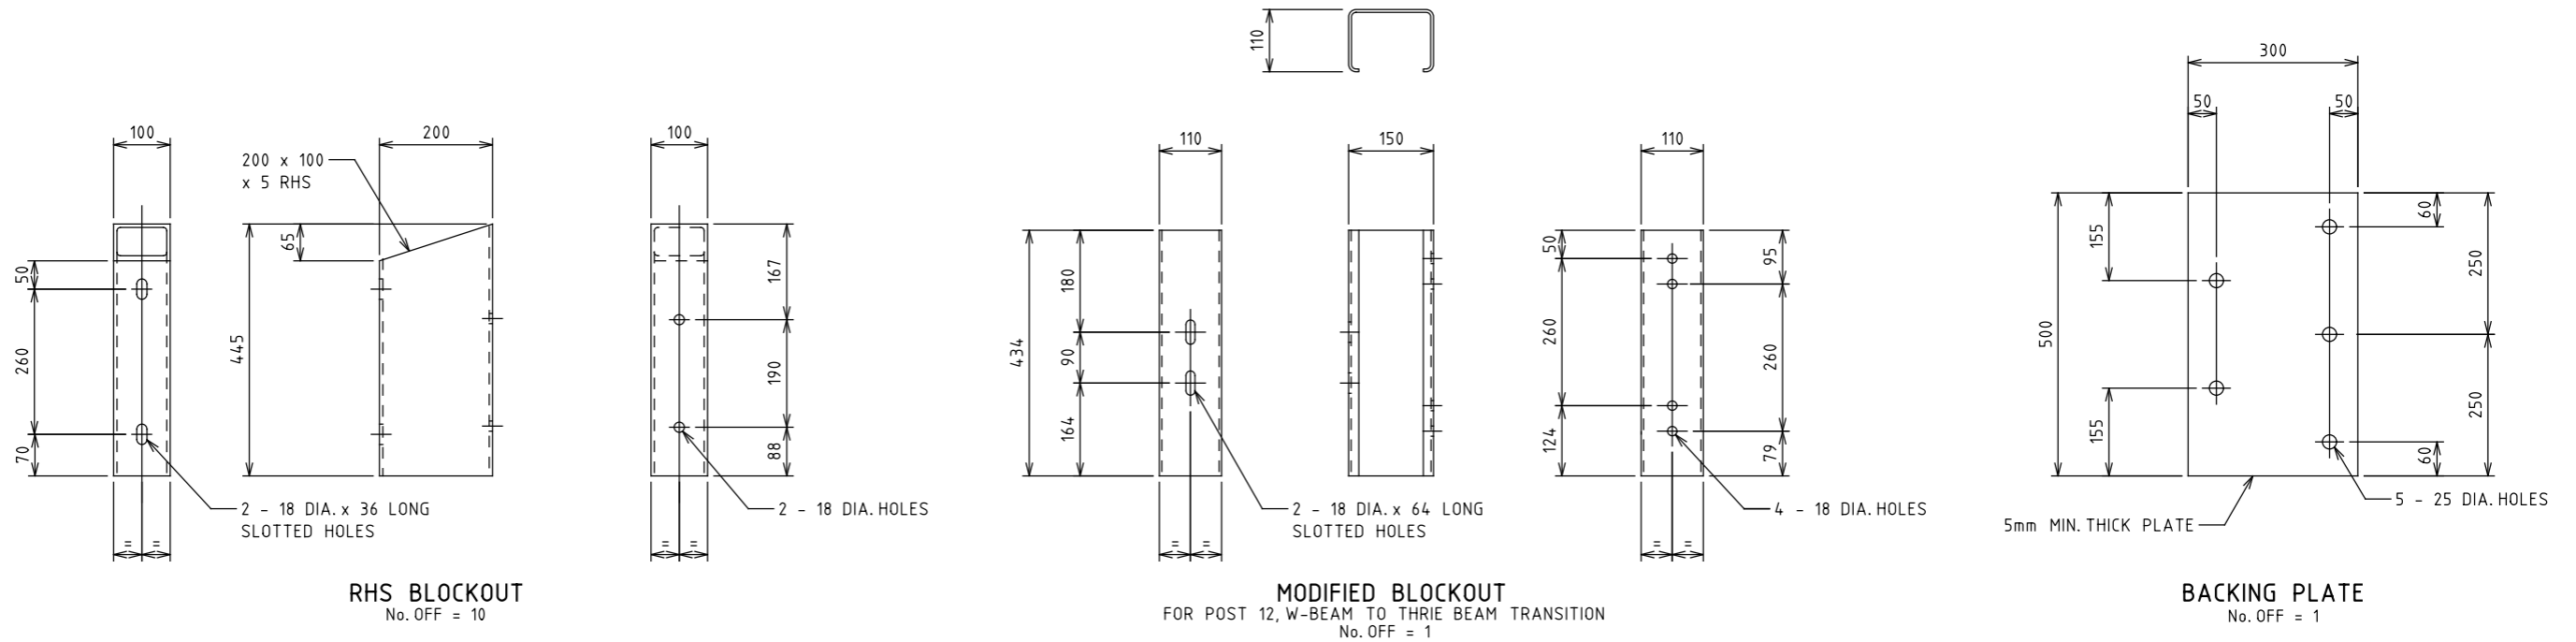

VicRoads Drawing No. 720449

- NOTES:
- ALL DIMENSIONS ARE IN MILLIMETRES UNLESS SHOWN OTHERWISE.
 - REFER NOTES PROVIDED ON SD3951.

DISCLAIMER

THIS DRAWING DOES NOT COVER BRIDGE AND BRIDGE APPROACH BARRIERS WHICH SHALL BE DESIGNED TO FULLY COMPLY WITH THE REQUIREMENTS OF AS 5100 IRRESPECTIVE OF THESE DRAWINGS.

ROAD AND TRAFFIC DESIGN
MANAGER SAFE SYSTEM ENGINEERING
60 DENMARK STREET KEW VICTORIA 3101
PHONE (03) 9854 2666



ROAD SAFETY BARRIERS
GUARD FENCE TO CONCRETE BARRIER TRANSITION
RAIL DETAIL & COMPONENT DETAIL

NOT TO SCALE
APPROVED M-RD&SSE
12/2021
SD NO. SD3953
ISSUE