


TYPICAL APPROACH SIDE OF STRUCTURE

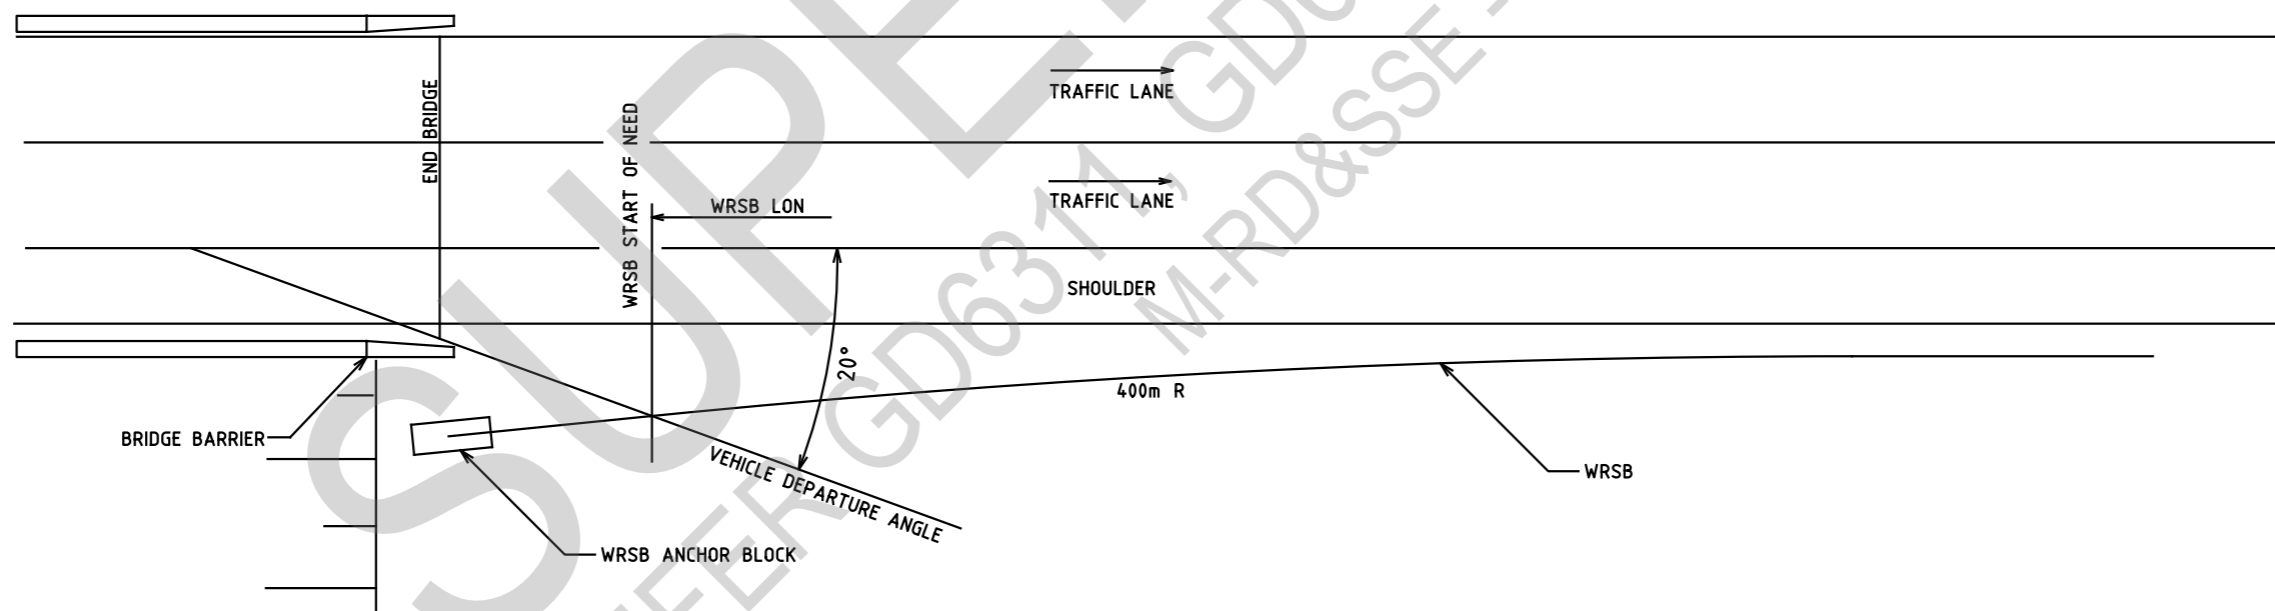

TYPICAL DEPARTURE SIDE OF STRUCTURE

E			
D			
C			
B	J.K.	08/06	NOTES ON WRSB TERMINAL AMENDED
A	J.B.	1/8/02	COMPONENTS AMENDED
ISSUE	APP'D	DATE	AMENDMENT

GENERAL NOTES

DESIGNED  
PRINCIPAL ROAD  
DESIGN ENGINEER

APPROVED  
*[Signature]*  
Date 1/8/02

CATALOG: PRED  
PROJECT: sddgnnew



COMPUTER FILE  
SCALE OF METRES  
HOR NOT TO SCALE  
VER

STANDARD DRAWING LAYOUT FOR WRSB MATCH EXISTING STRUCTURES				
FILE NO.	CONTRACT NO.	SHEET NO.	DRAWING NO. SD 4303	ISSUE C