


TYPICAL APPROACH SIDE OF STRUCTURE

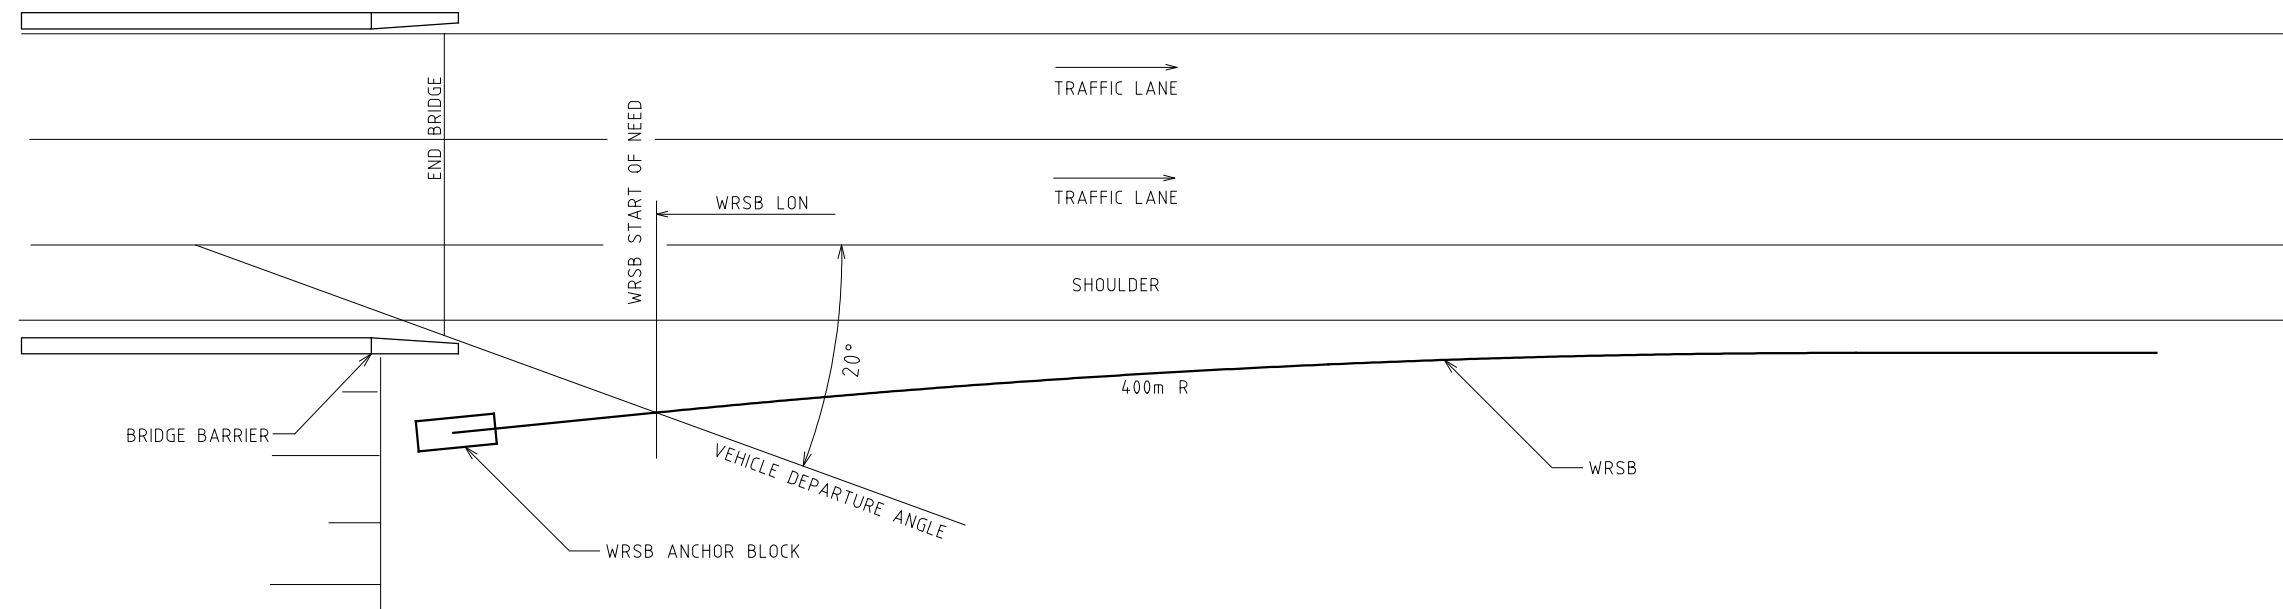

TYPICAL DEPARTURE SIDE OF STRUCTURE

E			
D			
C			
B	J.K.	08/06	NOTES ON WRSB TERMINAL AMENDED
A	J.B.	1/8/02	COMPONENTS AMENDED
ISSUE	APP'D	DATE	AMENDMENT

GENERAL NOTES

DESIGNED
PRINCIPAL ROAD
DESIGN ENGINEER

APPROVED
[Signature]
Date 1/8/02

CATALOG: PRED
PROJECT: sddgnew

vicroads design
ENGINEERING & TECHNOLOGY CONSULTANTS

SCALE OF METRES
HOR NOT TO SCALE
VER

STANDARD DRAWING
LAYOUT FOR WRSB
MATCH EXISTING STRUCTURES

FILE NO.	CONTRACT NO.	SHEET NO.	DRAWING NO. SD 4303	ISSUE B
----------	--------------	-----------	------------------------	------------